



1 FRONT ELEVATION - SOUTHWEST  
A4-1.1 1/32" = 1'-0"

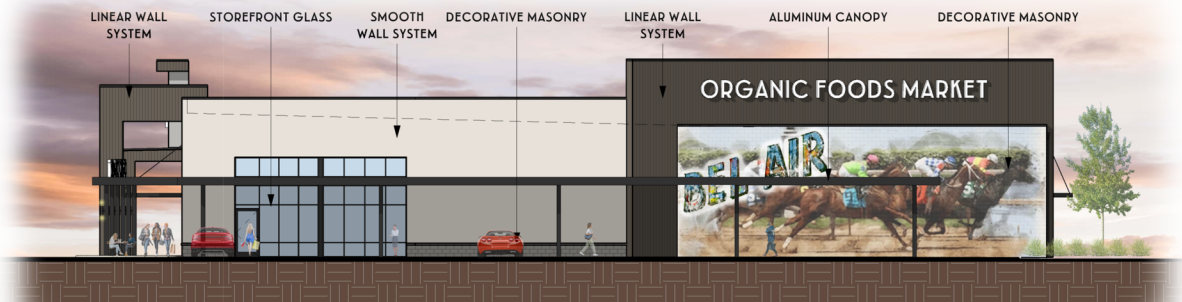


2 LEFT SIDE ELEVATION - NORTHWEST  
A4-1.1 1/32" = 1'-0"



3 RIGHT SIDE ELEVATION - SOUTHEAST  
A4-1.1 1/32" = 1'-0"

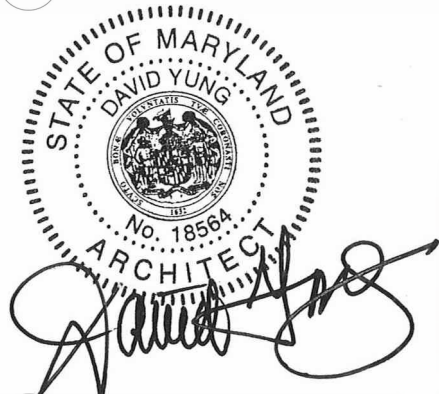

4 REAR ELEVATION - NORTHEAST  
A4-1.1 1/32" = 1'-0"

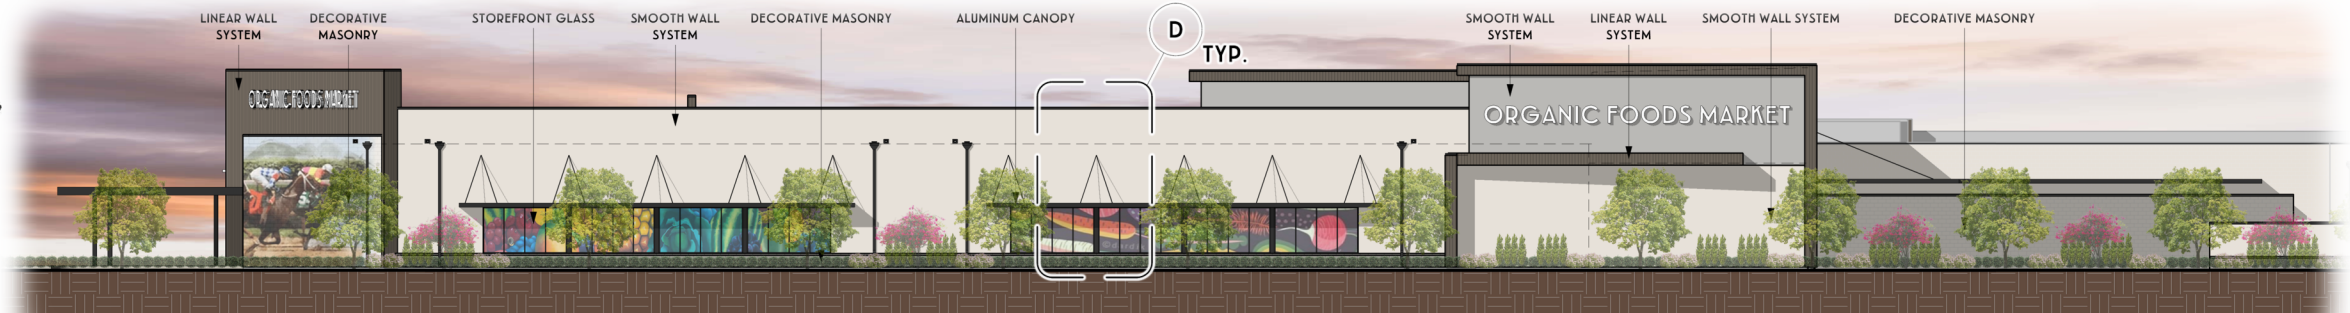




1 FRONT ELEVATION - SOUTHWEST  
A4-2.1 1/16" = 1'-0"



2 LEFT SIDE ELEVATION - NORTHWEST  
A4-2.1 1/16" = 1'-0"

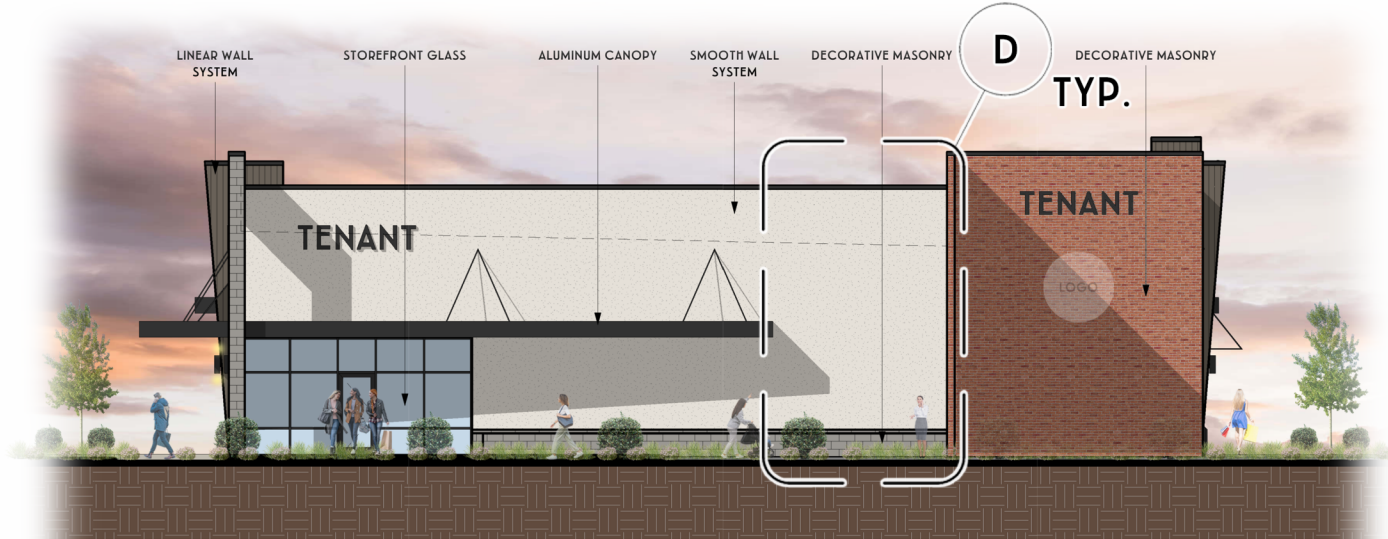

3 RIGHT SIDE ELEVATION - SOUTHEAST  
A4-2.1 1/16" = 1'-0"



4 REAR ELEVATION - NORTHEAST  
A4-2.1 1/16" = 1'-0"





1 FRONT ELEVATION - SOUTHWEST  
A4-3.1 1/16" = 1'-0"



2 LEFT SIDE ELEVATION - NORTHWEST  
A4-3.1 1/16" = 1'-0"




4 REAR ELEVATION - NORTHEAST  
A4-3.1 1/16" = 1'-0"





1 FRONT ELEVATION - NORTHEAST  
A4-6.1 1/16" = 1'-0"

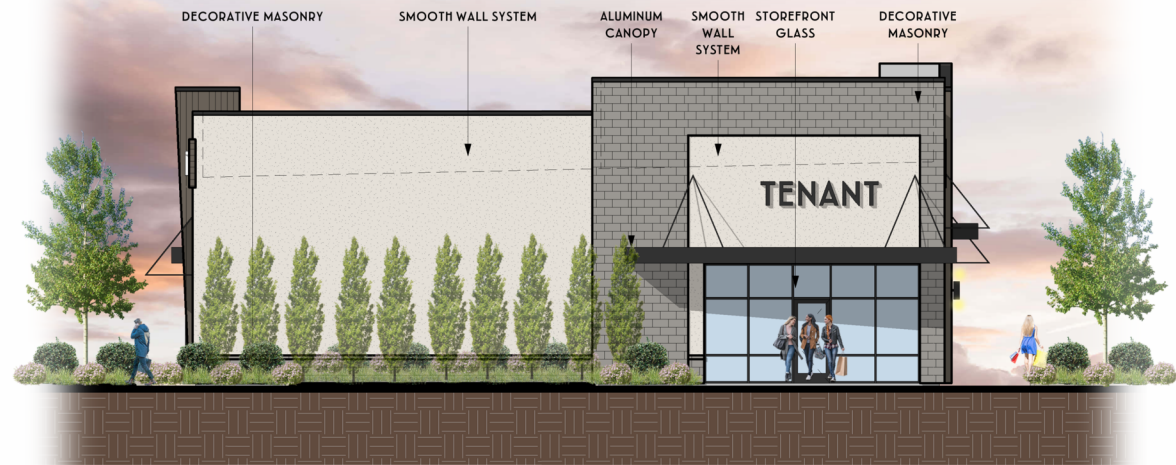

2 LEFT SIDE ELEVATION - SOUTHEAST  
A4-6.1 1/16" = 1'-0"



3 RIGHT SIDE ELEVATION - NORTHWEST  
A4-6.1 1/16" = 1'-0"




4 REAR ELEVATION - SOUTHWEST  
A4-6.1 1/16" = 1'-0"






1 FRONT ELEVATION - NORTHWEST  
A4-7.1 1/16" = 1'-0"

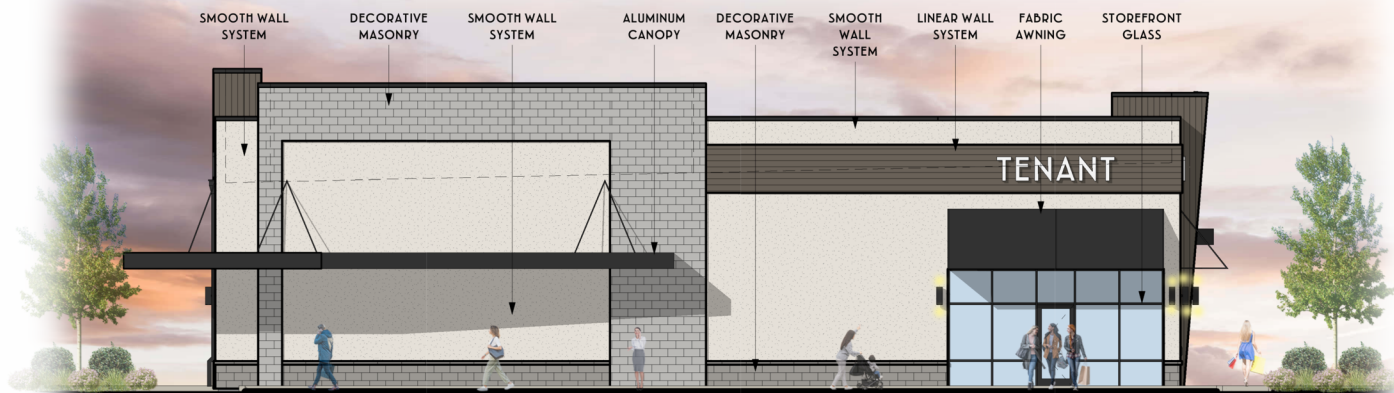

2 LEFT SIDE ELEVATION - NORTHEAST  
A4-7.1 1/16" = 1'-0"




3 RIGHT SIDE ELEVATION - SOUTHWEST  
A4-7.1 1/16" = 1'-0"

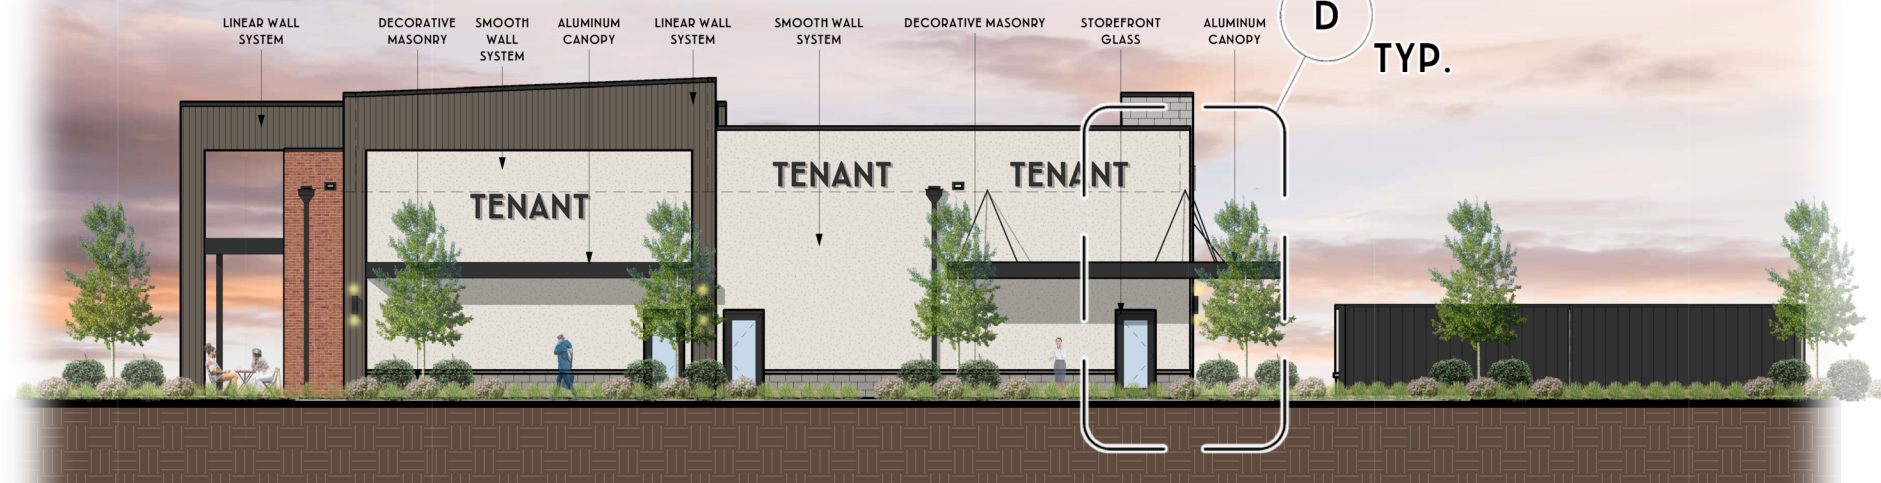

4 REAR ELEVATION - SOUTHEAST  
A4-7.1 1/16" = 1'-0"




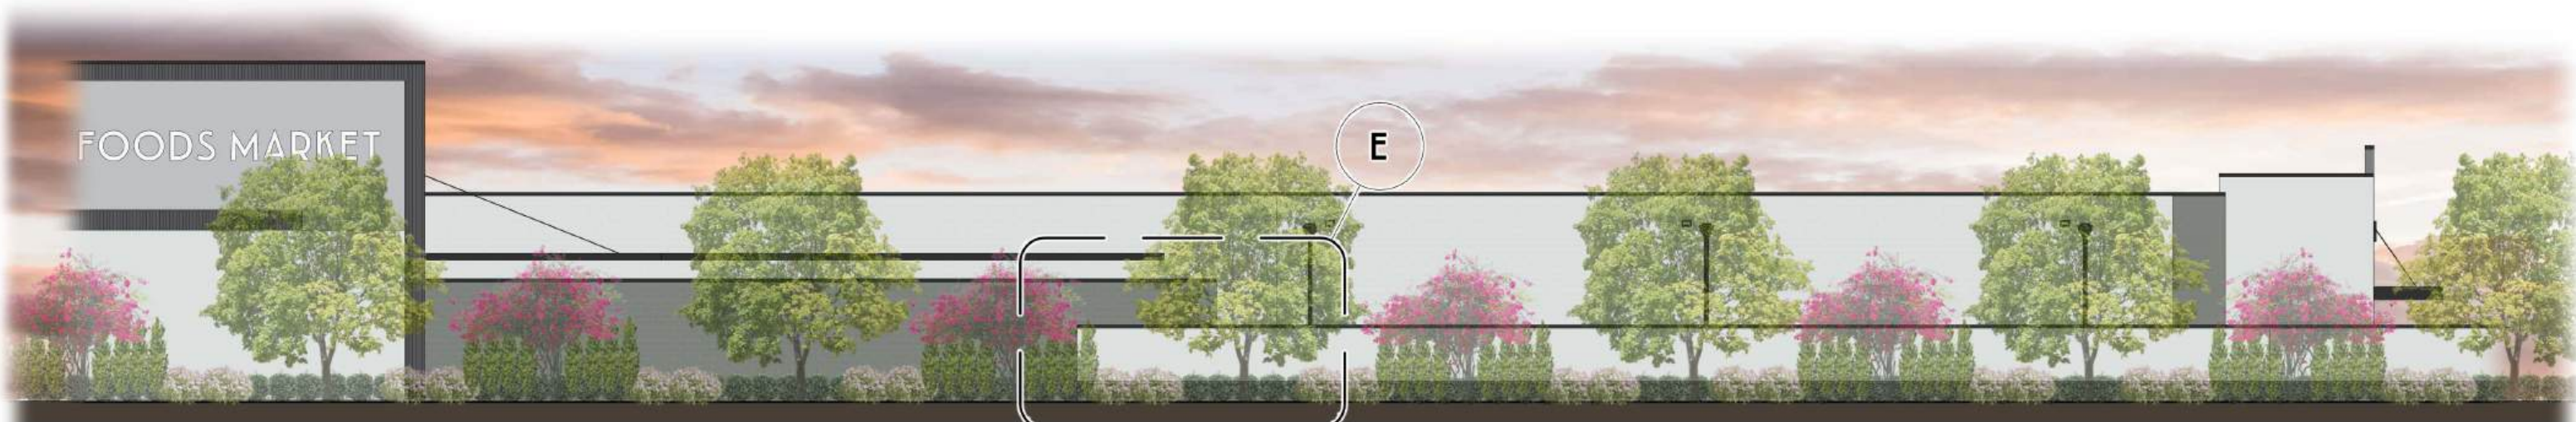


**A STREET ELEVATION** ↑  
SCALE: 1/16" = 1'-0"




**B STREET ELEVATION** ↑  
SCALE: 1/16" = 1'-0"

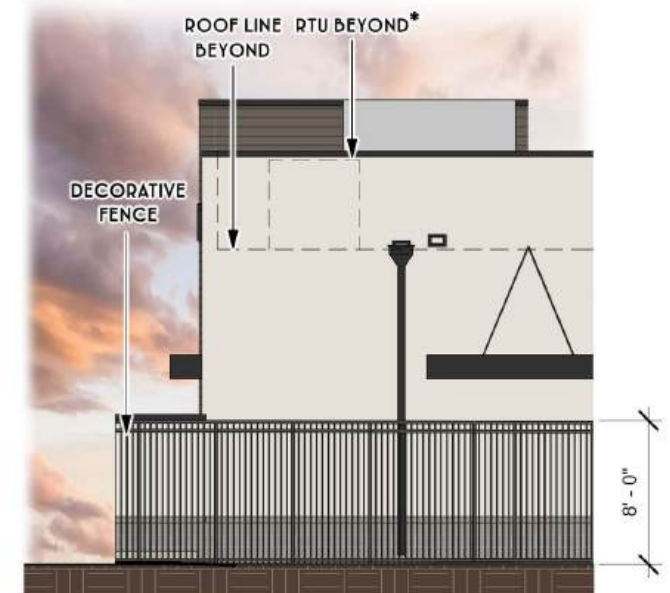

**D SCREENING DETAILS**  
\*TYPICAL FOR ALL BUILDINGS

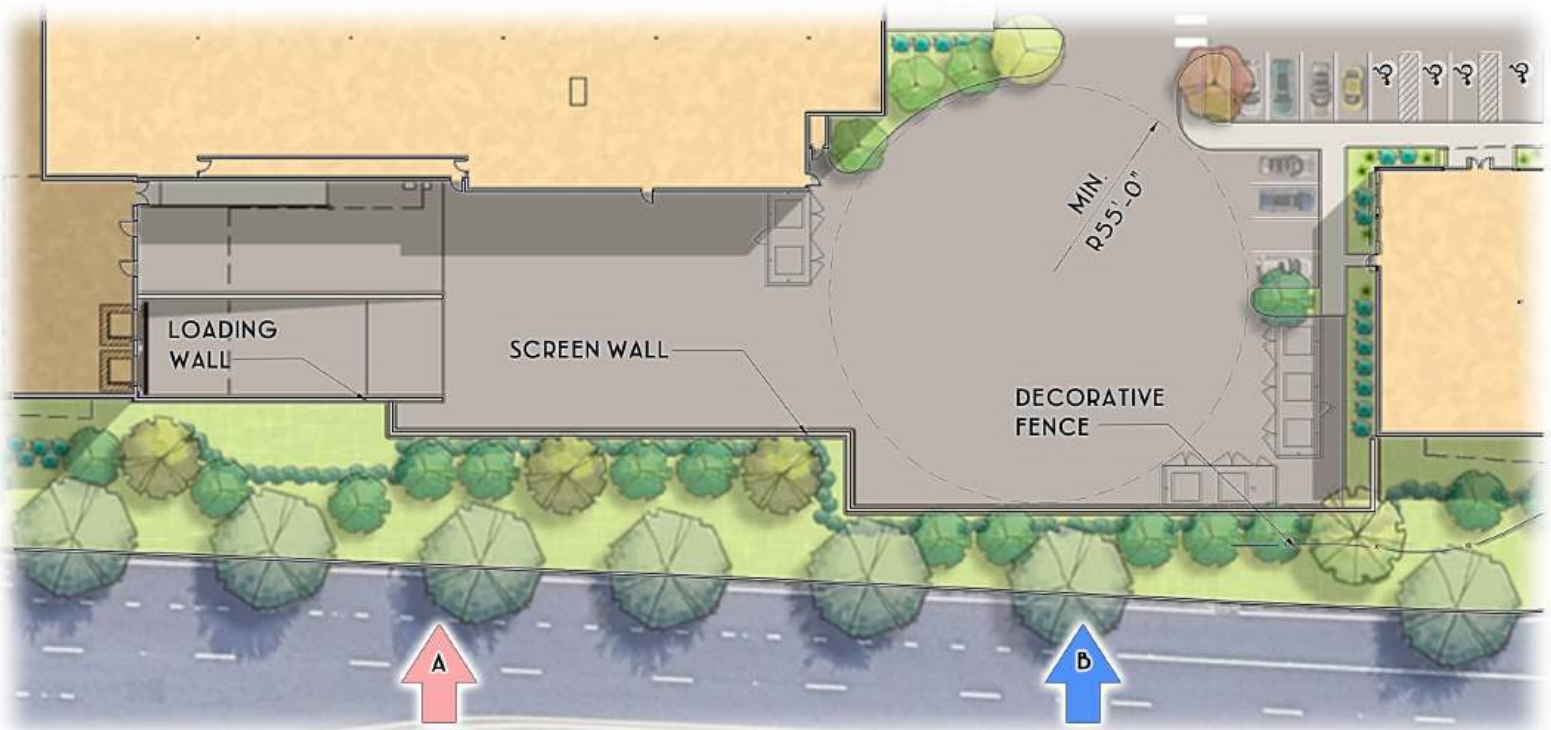

**C SITE PLAN - SERVICE**  
SCALE: 1" = 50' \*FUTURE PHASE IV

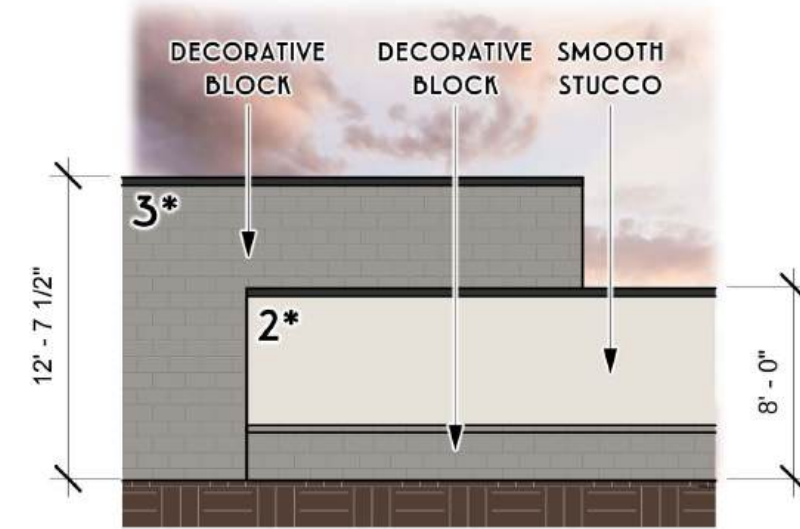


**E SCREENING DETAILS**  
\*REFERENCE MATERIAL SHEET


DUMSPTER ENCLOSURE




**E DUMPSTER PLAN**  
SCALE: 1" = 10'

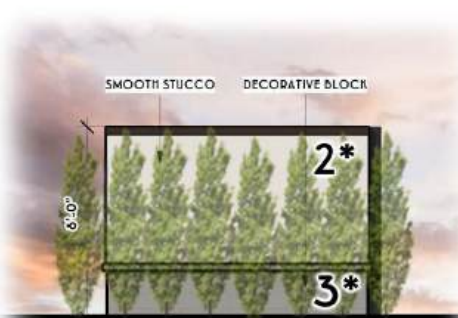

**A SIDE ELEVATION**  
\*REFERENCE MATERIAL SHEET

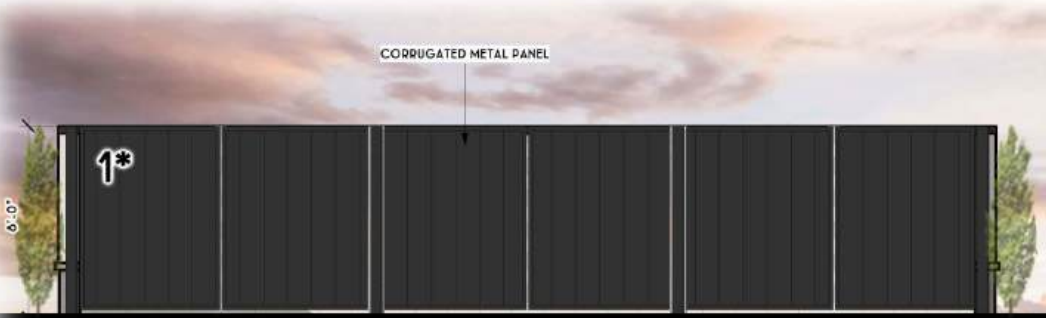

**B SIDE ELEVATION**  
\*REFERENCE MATERIAL SHEET

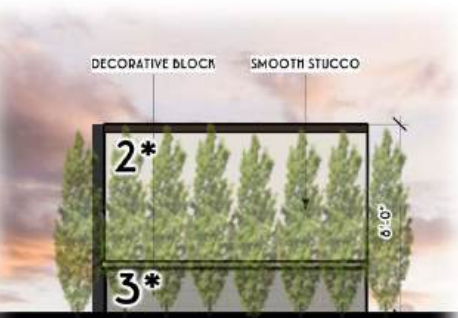

**C FRONT ELEVATION**  
\*REFERENCE MATERIAL SHEET



**D REAR ELEVATION**  
\*REFERENCE MATERIAL SHEET