




1 **STREET ELEVATION**  
SCALE: 1/16" = 1'-0"



2 **STREET ELEVATION**  
SCALE: 1/16" = 1'-0"

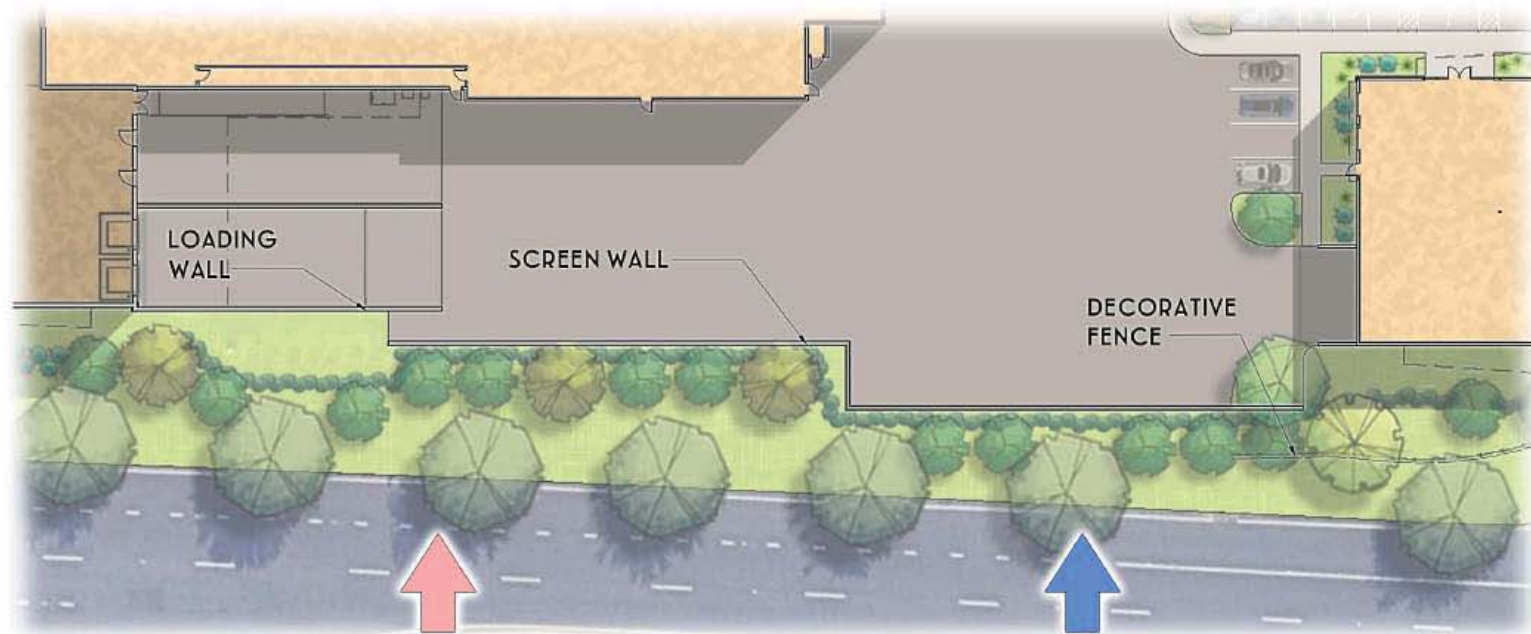

3 **SITE PLAN - SERVICE**  
SCALE: 1" = 50'



**SJC VENTURES**

PROJECT


**HARFORD MALL**  
BEL AIR, MD

DRAWING


SP.15 - PHASE III & IV - SERVICE AREA

DATE


2025.04.03

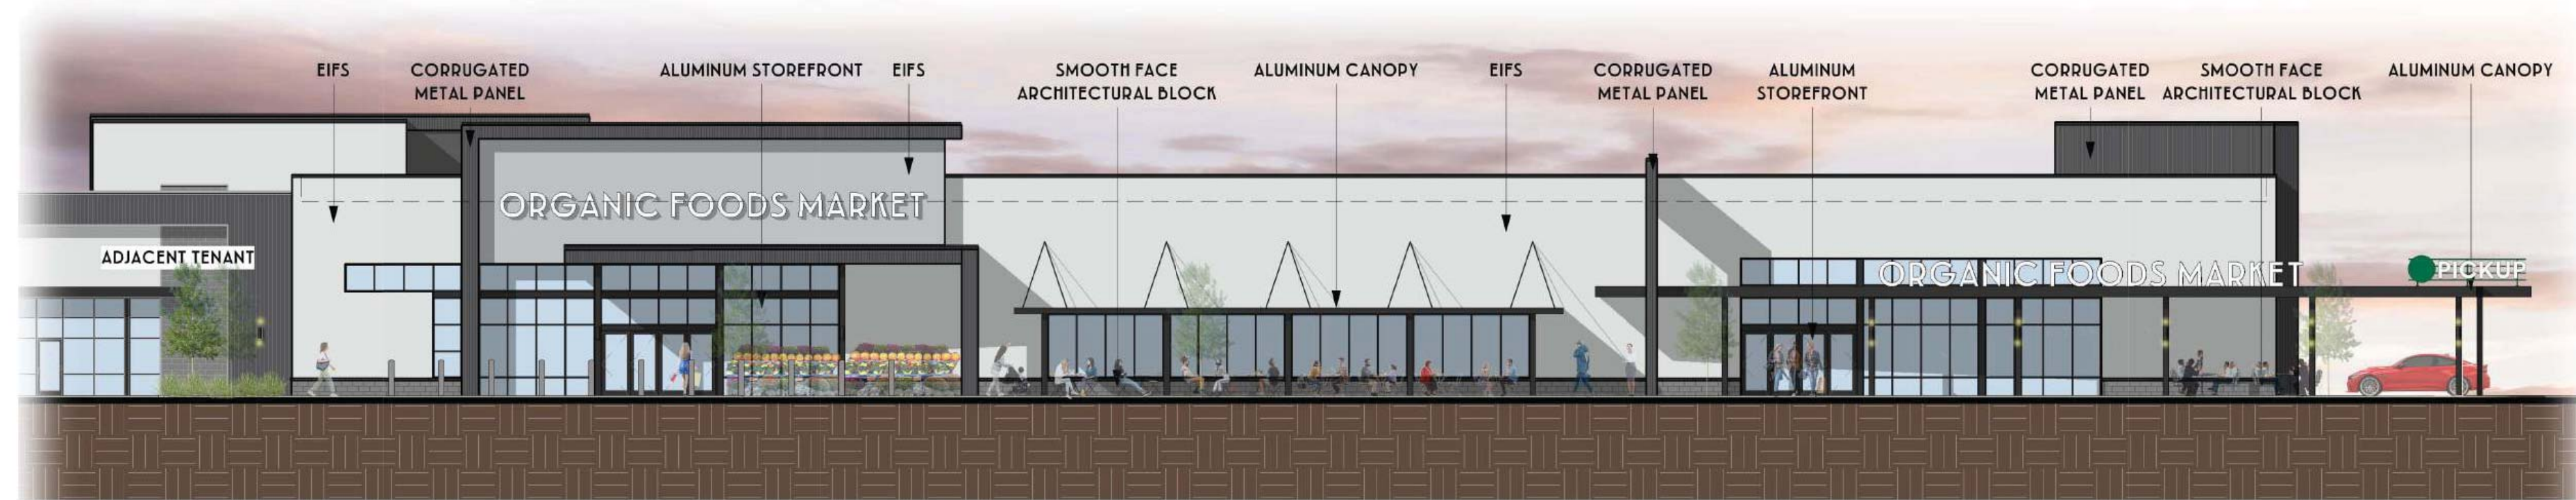

1 FRONT ELEVATION - SOUTHWEST  
A4-1.1 1/16" = 1'-0"

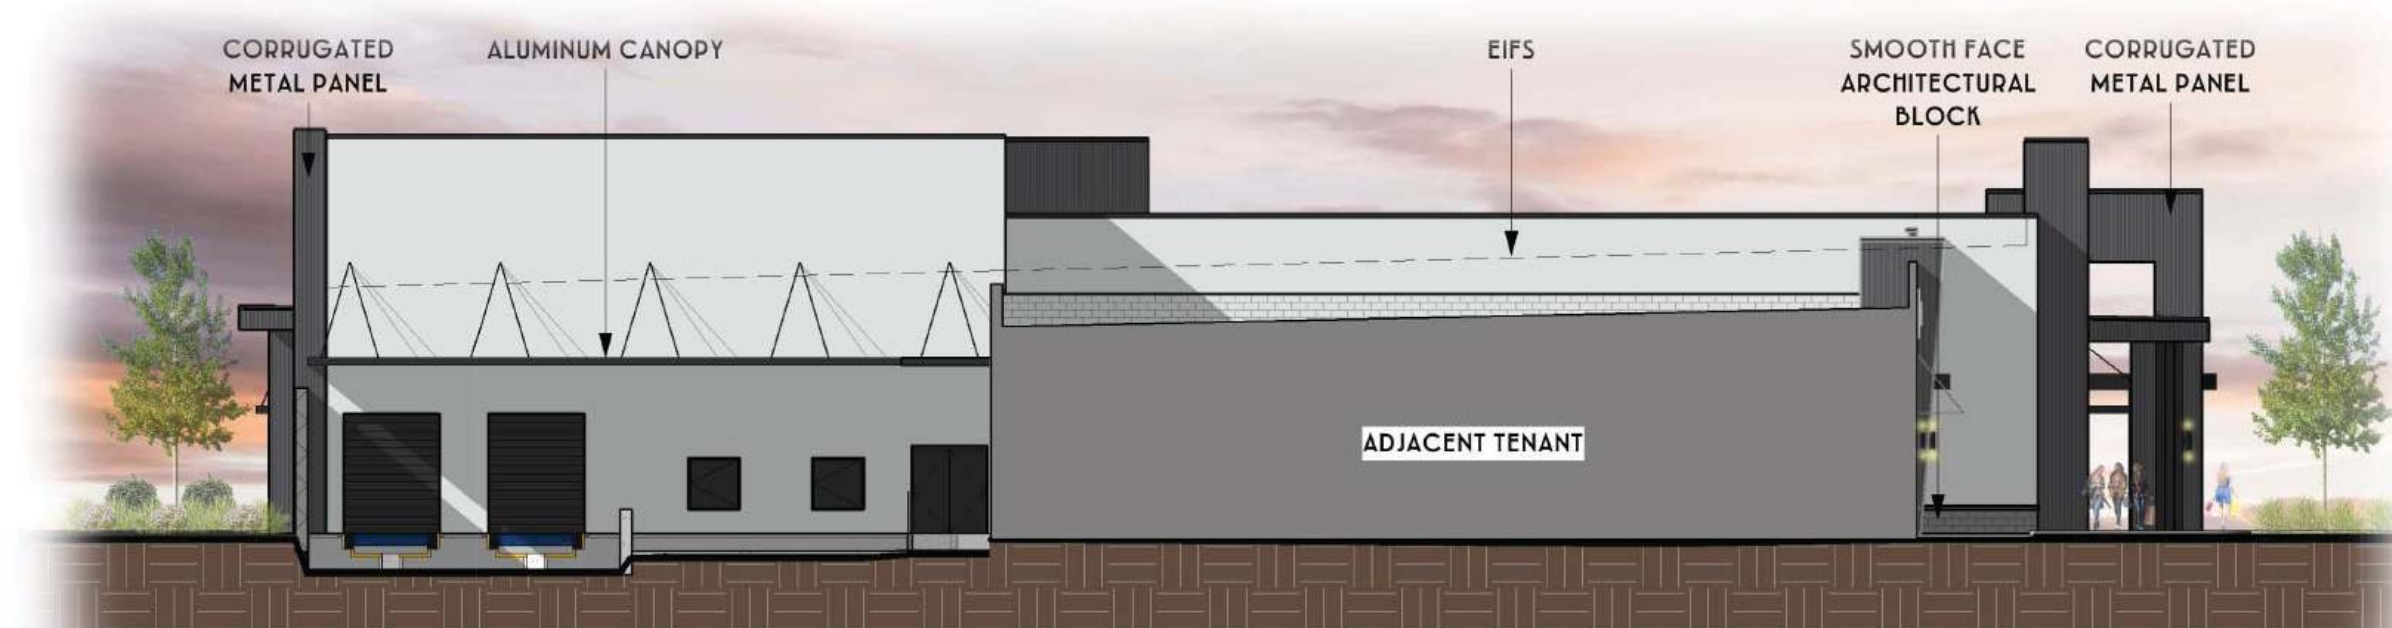

2 LEFT SIDE ELEVATION - NORTHWEST  
A4-1.1 1/16" = 1'-0"

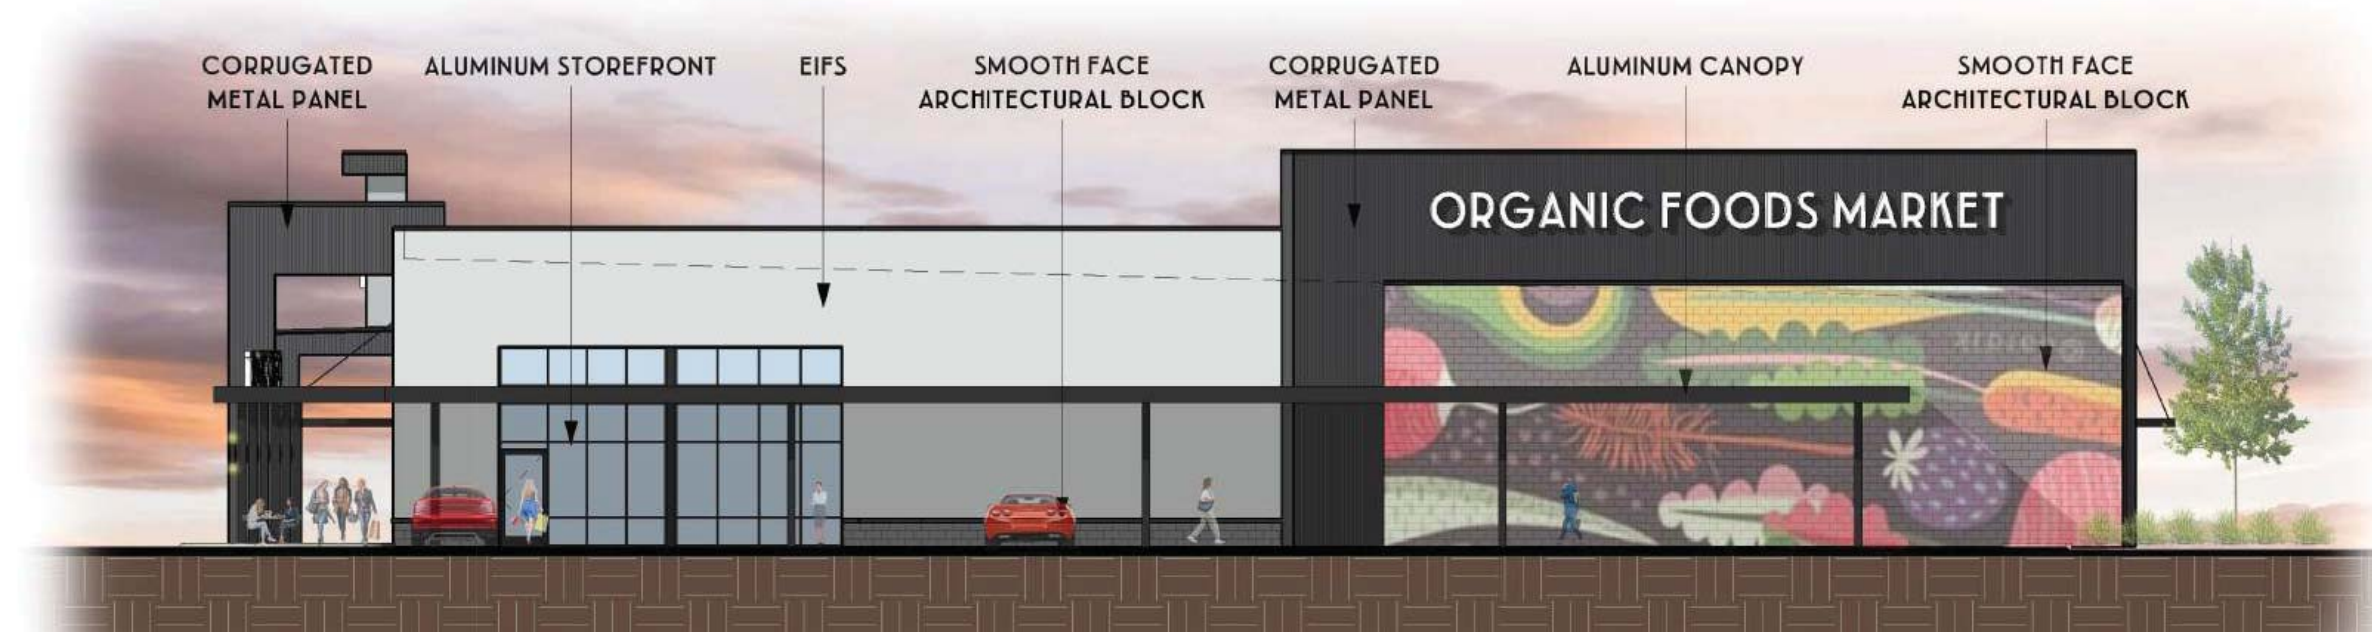

3 RIGHT SIDE ELEVATION - SOUTHEAST  
A4-1.1 1/16" = 1'-0"




4 REAR ELEVATION - NORTHEAST  
A4-1.1 1/16" = 1'-0"



1 FRONT ELEVATION - SOUTHWEST  
A4-2.1 1/8" = 1'-0"



2 LEFT SIDE ELEVATION - NORTHWEST  
A4-2.1 1/8" = 1'-0"

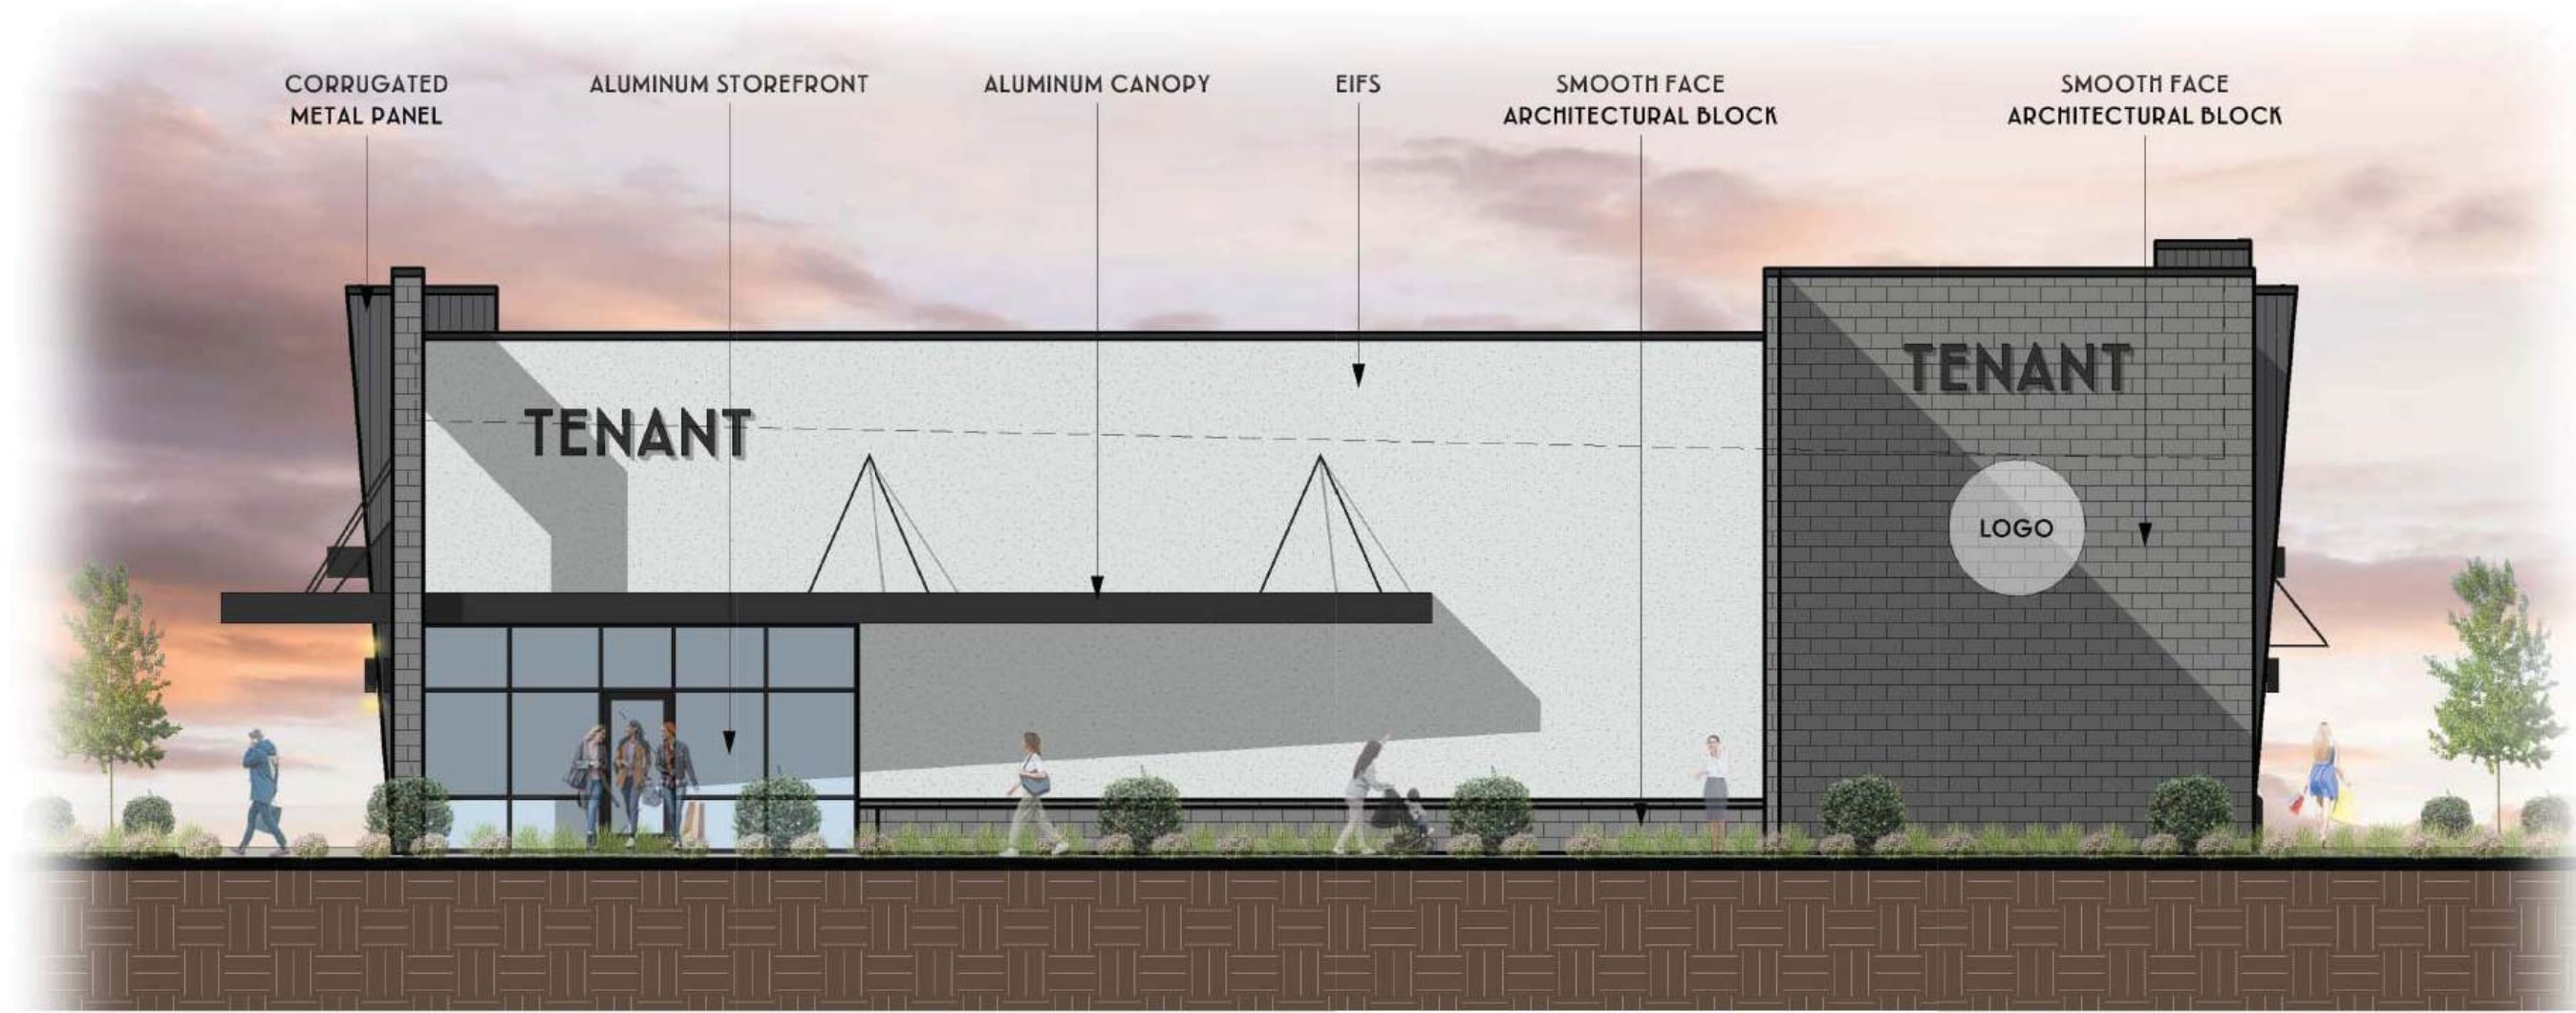


3 RIGHT SIDE ELEVATION - SOUTHEAST  
A4-2.1 1/8" = 1'-0"



4 REAR ELEVATION - NORTHEAST  
A4-2.1 1/8" = 1'-0"



1 FRONT ELEVATION - SOUTHWEST  
A4-3.1 1/8" = 1'-0"

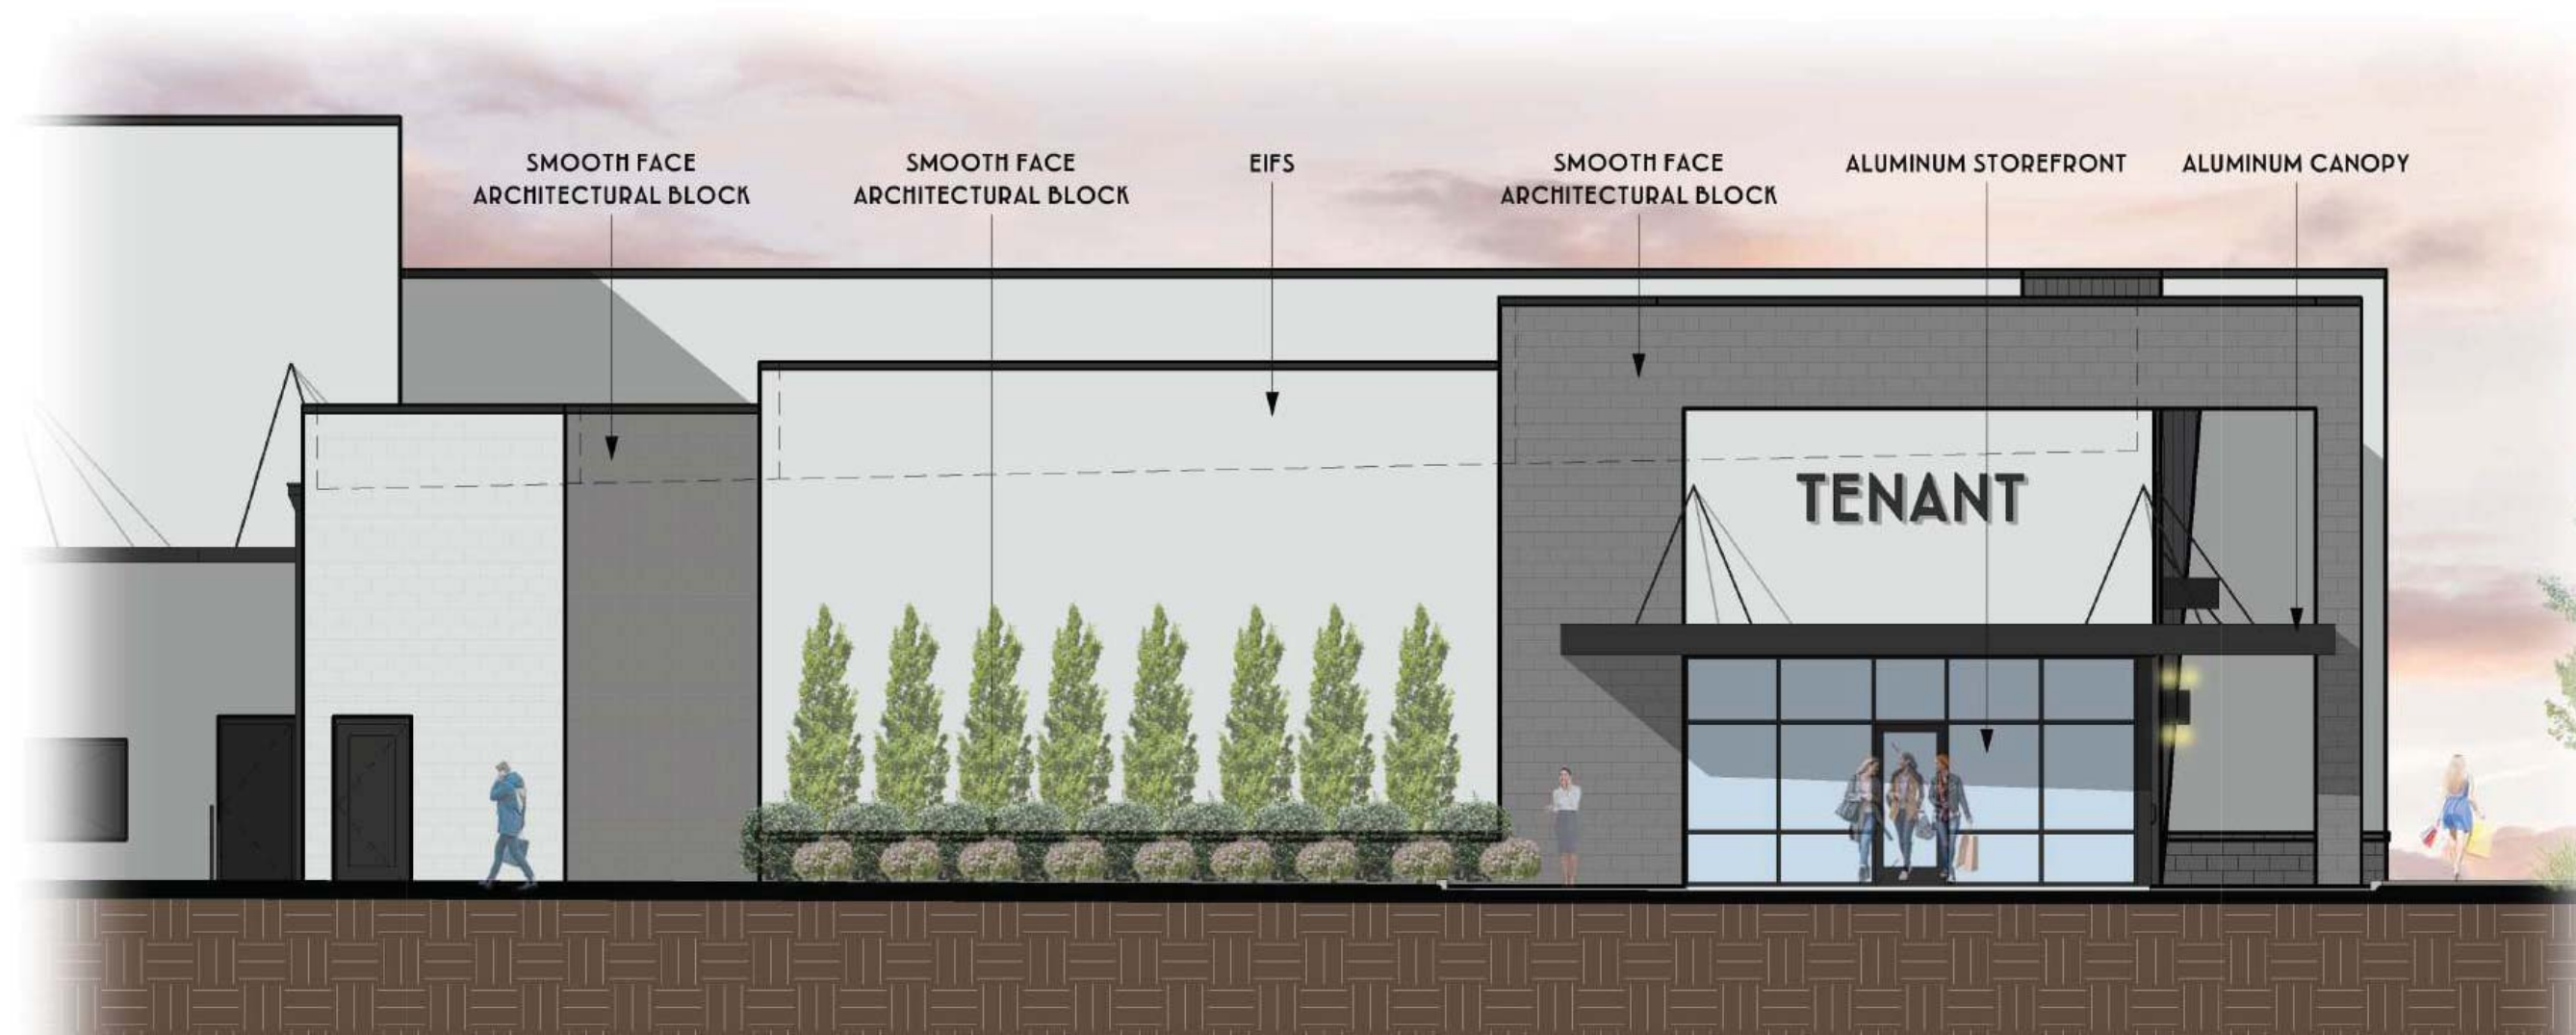

2 LEFT SIDE ELEVATION - NORTHWEST  
A4-3.1 1/8" = 1'-0"



4 REAR ELEVATION - NORTHEAST  
A4-3.1 1/8" = 1'-0"



1 FRONT ELEVATION - NORTHEAST  
A4-6.1 1/8" = 1'-0"



2 LEFT SIDE ELEVATION - SOUTHEAST  
A4-6.1 1/8" = 1'-0"




3 RIGHT SIDE ELEVATION - NORTHWEST  
A4-6.1 1/8" = 1'-0"



4 REAR ELEVATION - SOUTHWEST  
A4-6.1 1/8" = 1'-0"



1 FRONT ELEVATION - NORTHWEST  
A4-7.1 1/8" = 1'-0"

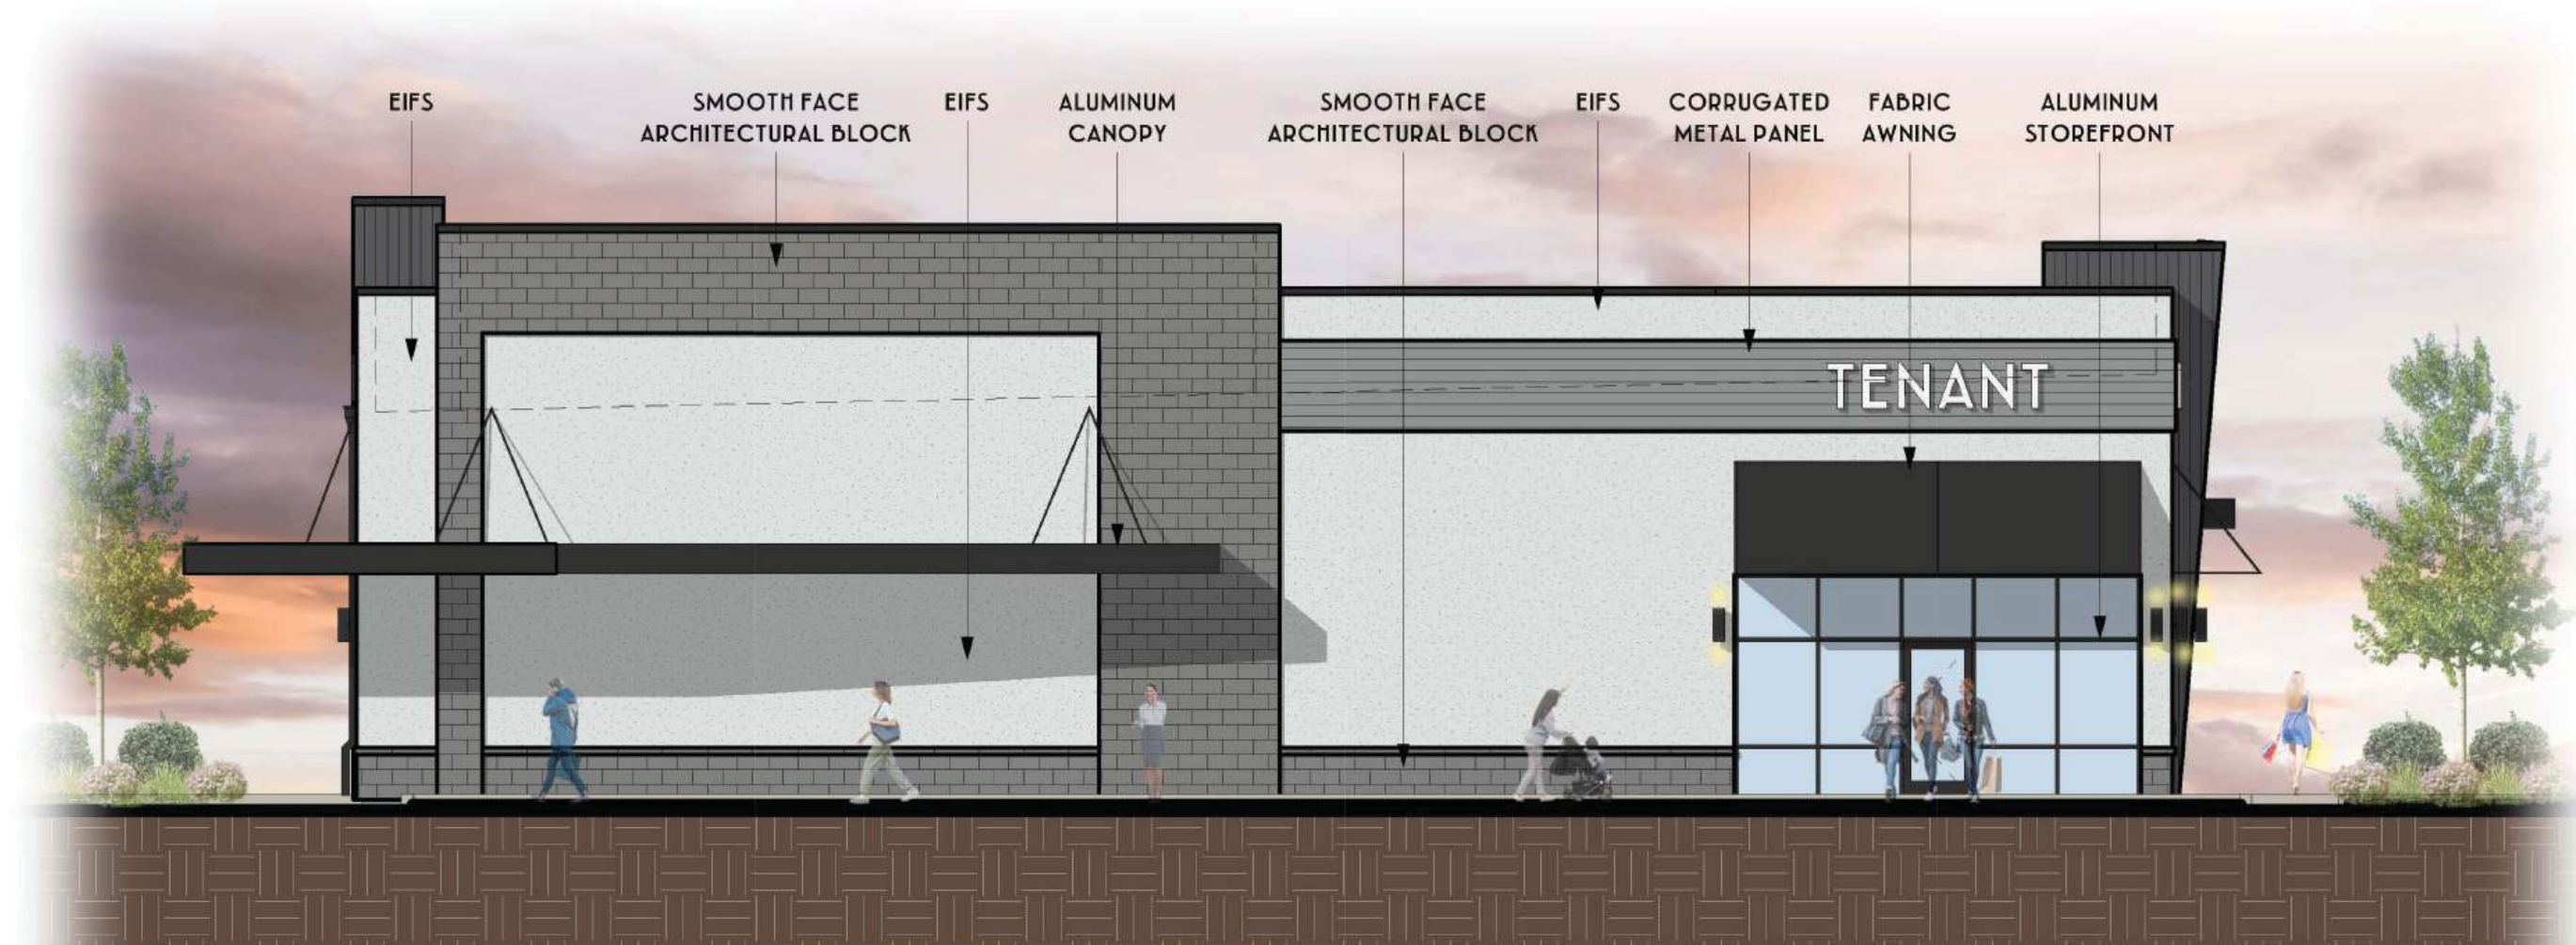

2 LEFT SIDE ELEVATION - NORTHEAST  
A4-7.1 1/8" = 1'-0"



3 RIGHT SIDE ELEVATION - SOUTHWEST  
A4-7.1 1/8" = 1'-0"



4 REAR ELEVATION - SOUTHEAST  
A4-7.1 1/8" = 1'-0"



daikon sushi

DRIFTED

PETPLAY

Sleep Loats

ORGANIC FOOD MARKET

BEL AIR

NEP 2025








GROCERY  
TENANT  
Bar & Grill  
TENANT  
TENANT



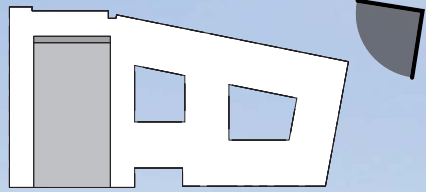

COLOR SCHEME A  
**VIEW 01 | NEW ROAD CORNER**

HARFORD MALL | TOWN OF BEL AIR PLANNING COMMISSION | 11.16.2023

Harford Mall Redevelopment Phase 2  
(Architectural Elevations for Reference)





COLOR SCHEME A  
**VIEW 03 | BUILDING ENTRY**

HARFORD MALL | TOWN OF BEL AIR PLANNING COMMISSION | 11.16.2023

Harford Mall Redevelopment Phase 2  
(Architectural Exhibit for Reference)

