
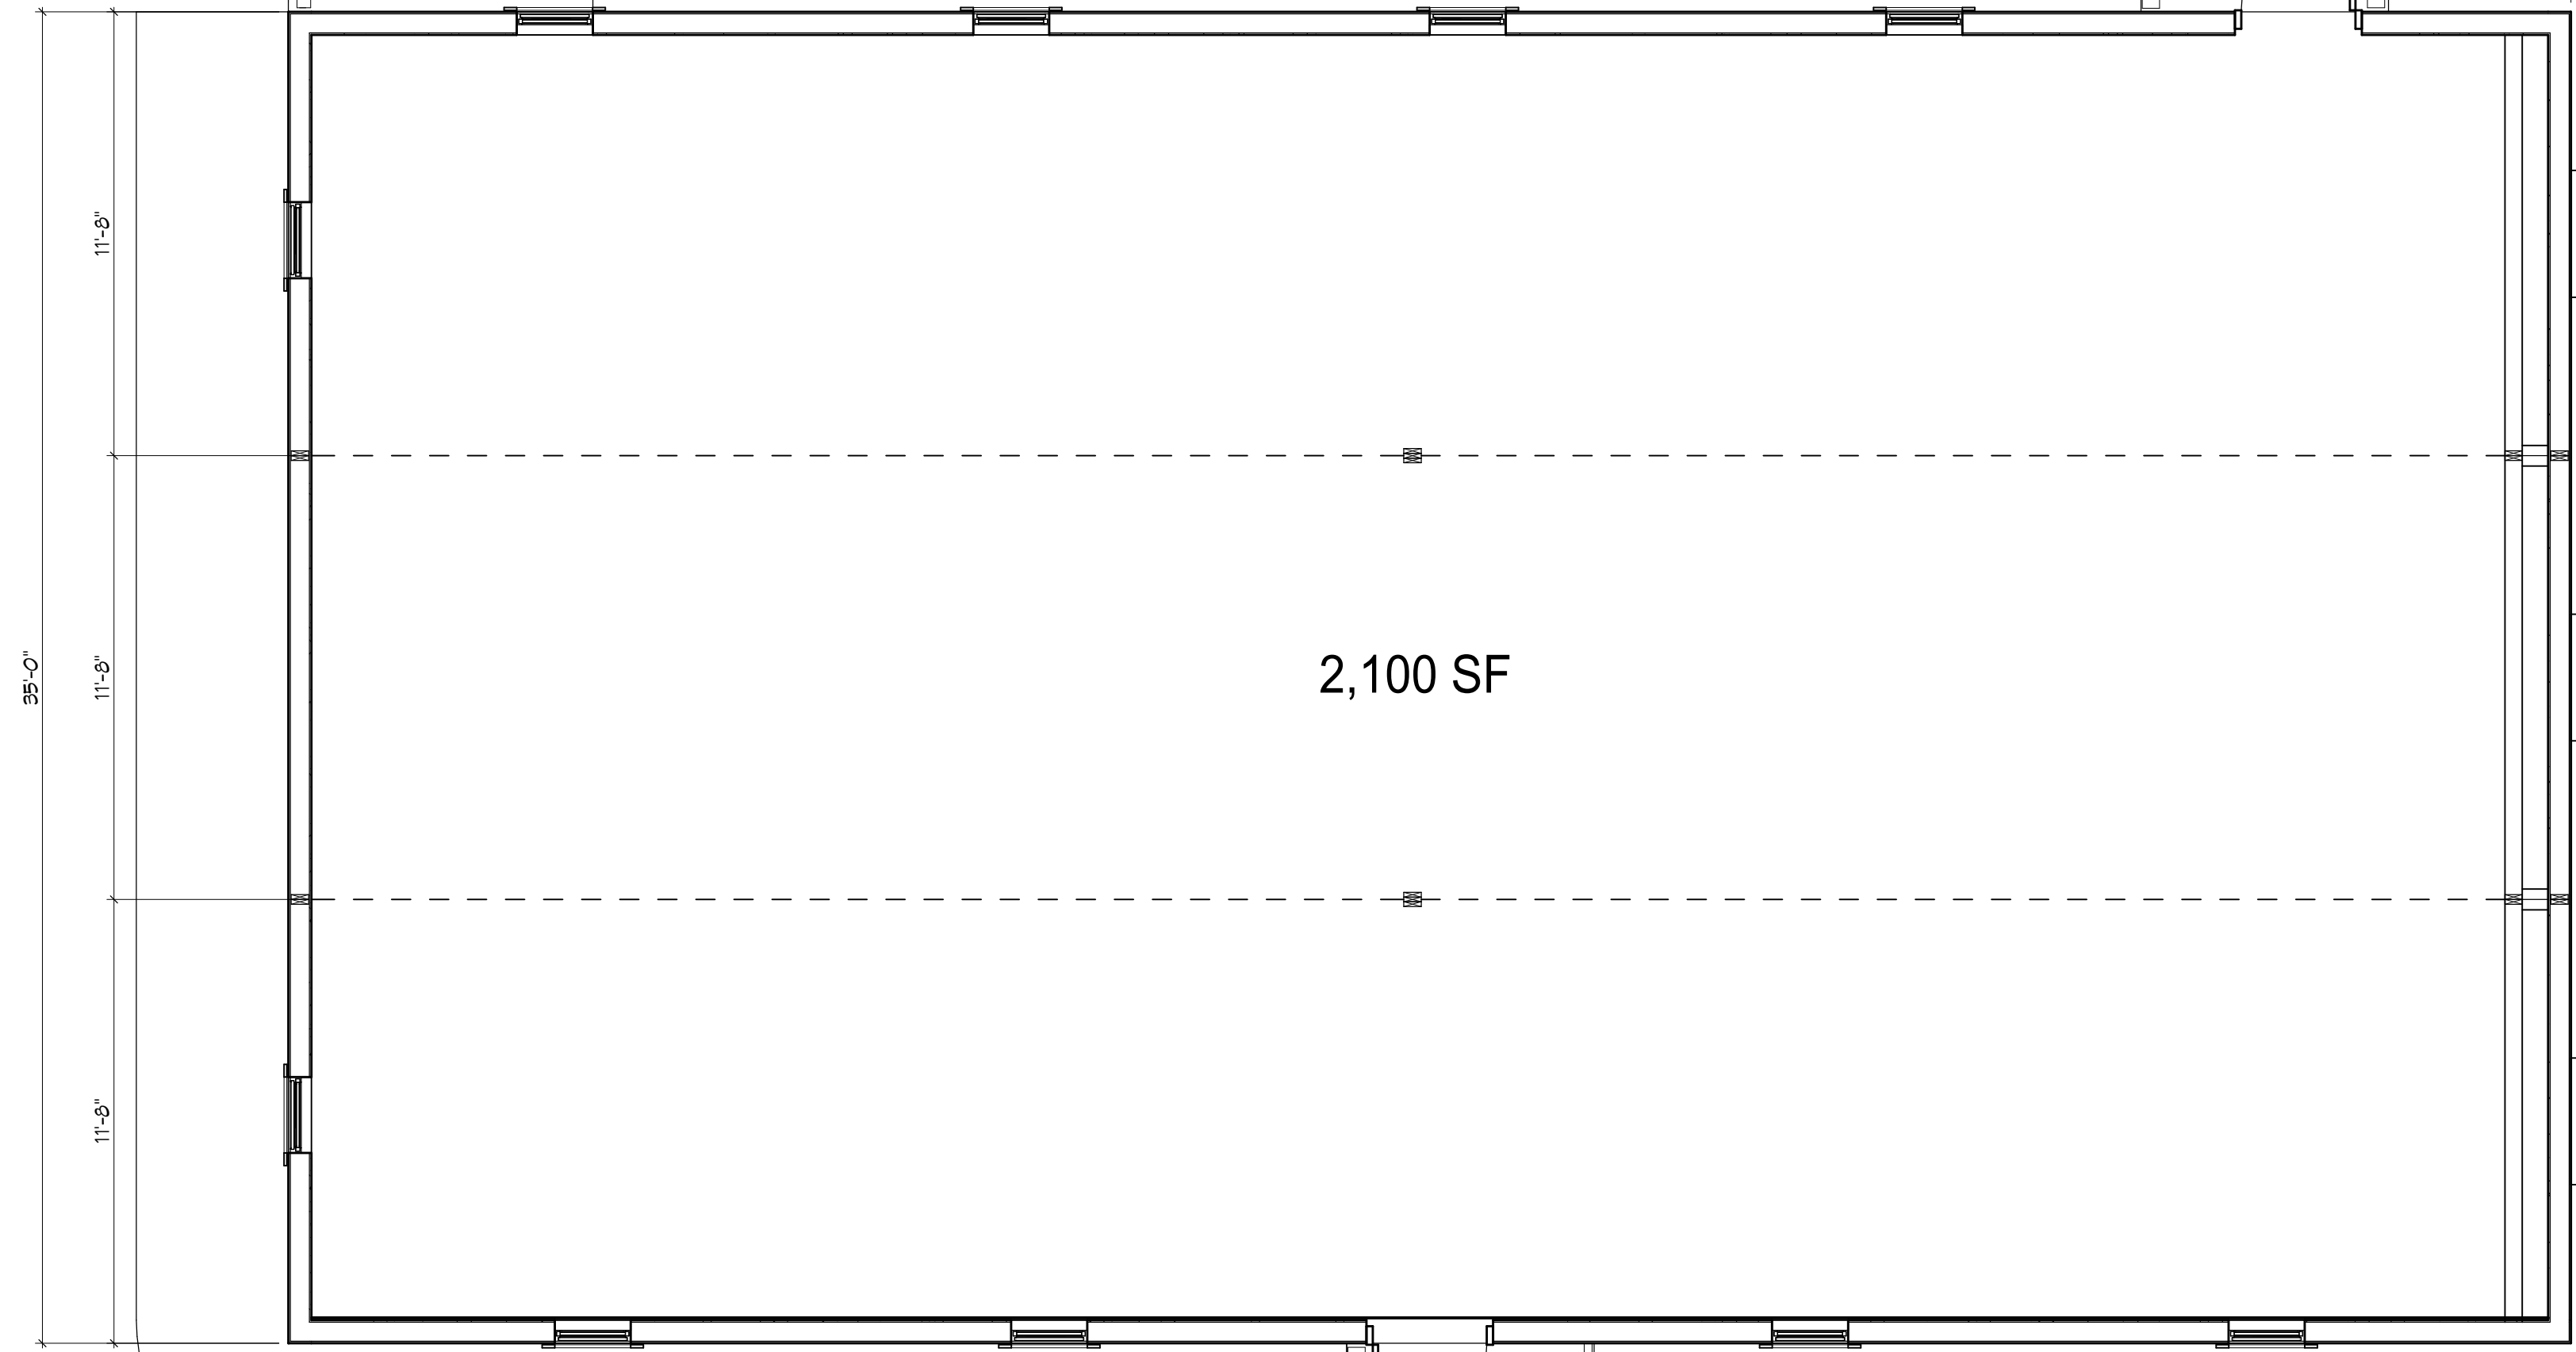





EAST BROADWAY

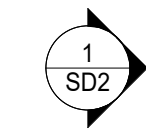

2,100 SF

95'-0"
11'-9"
11'-9"
11'-9"

4
SD2
60'-0"

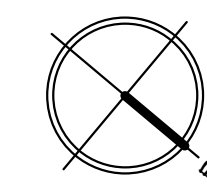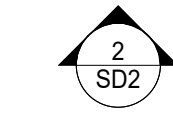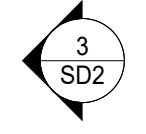

1 FIRST FLOOR - NEW WORK
SD1 1/4" = 1'-0"


FLOOR PLAN

HARFORD CHABAD MODULAR BUILDING


38 E BROADWAY
BEL AIR, MD 21014
2201175.01



FREDERICK WARD ASSOCIATES
ARCHITECTS | ENGINEERS | PLANNERS | SURVEYORS
410-833-7900
frederickward.com
PO BOX 727, 5 SOUTH MAIN ST BEL AIR, MD 21014

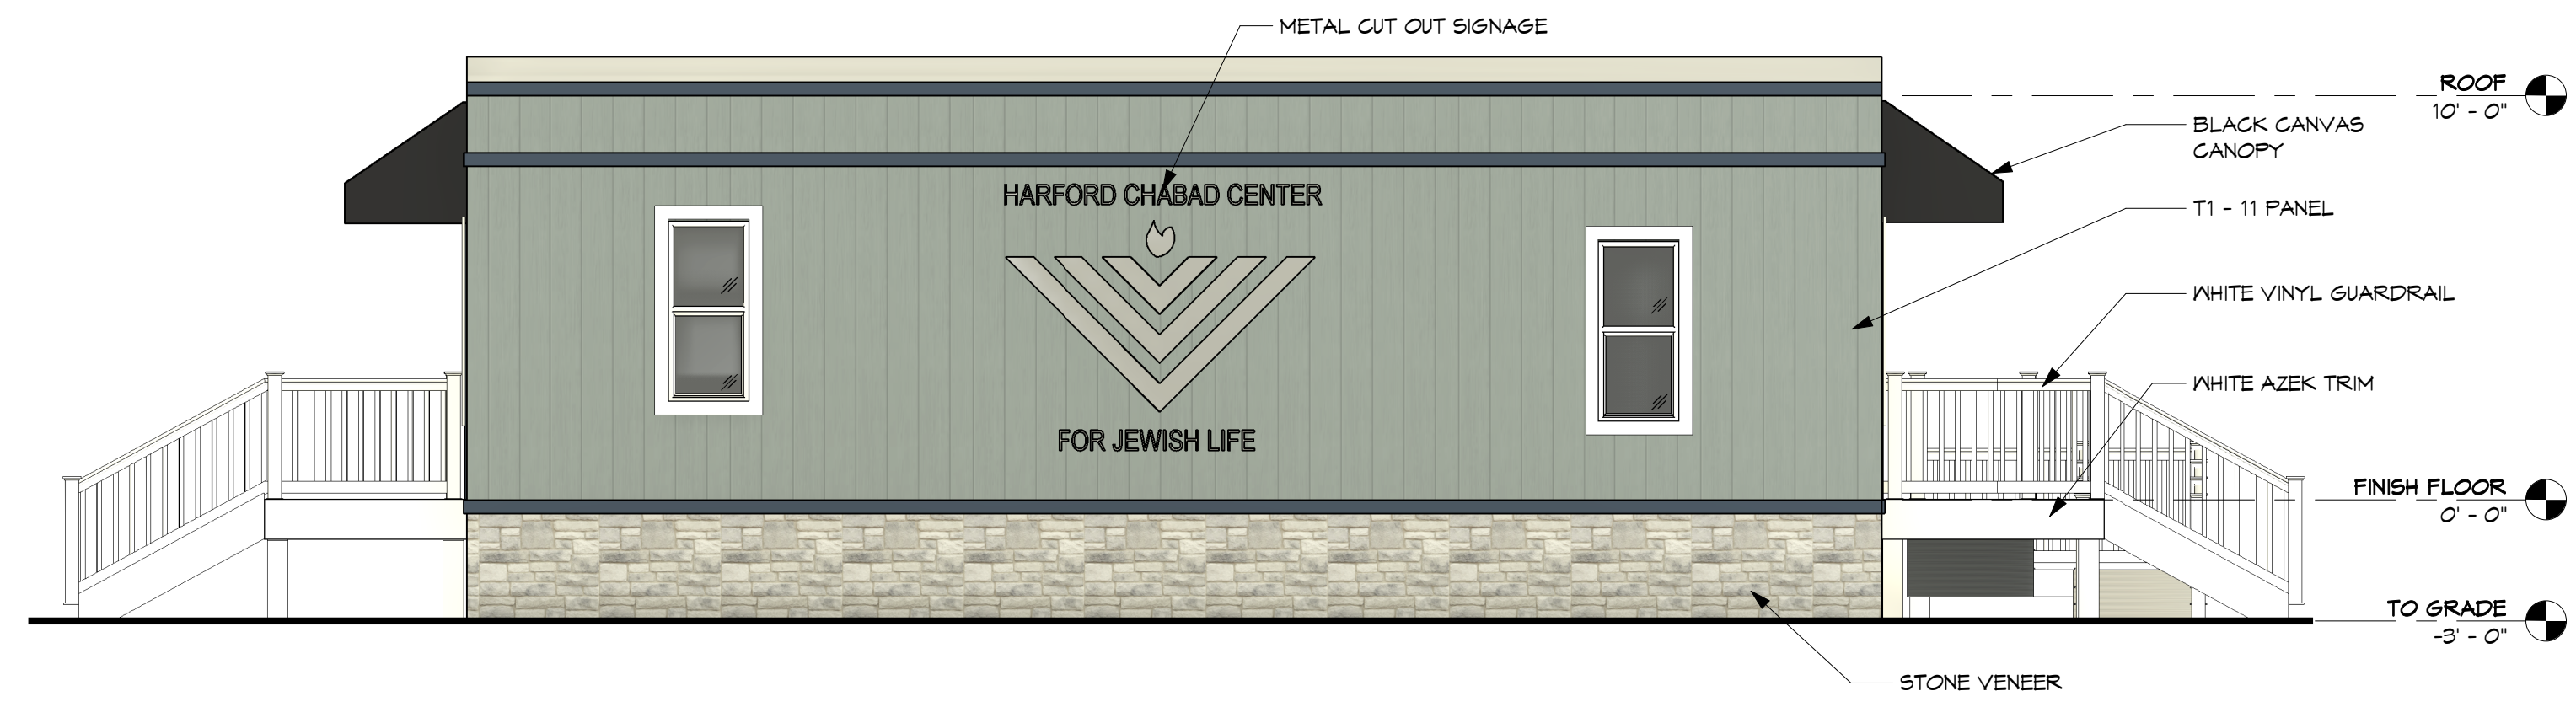


1 SOUTH ELEVATION
SD2 1/4" = 1'-0"

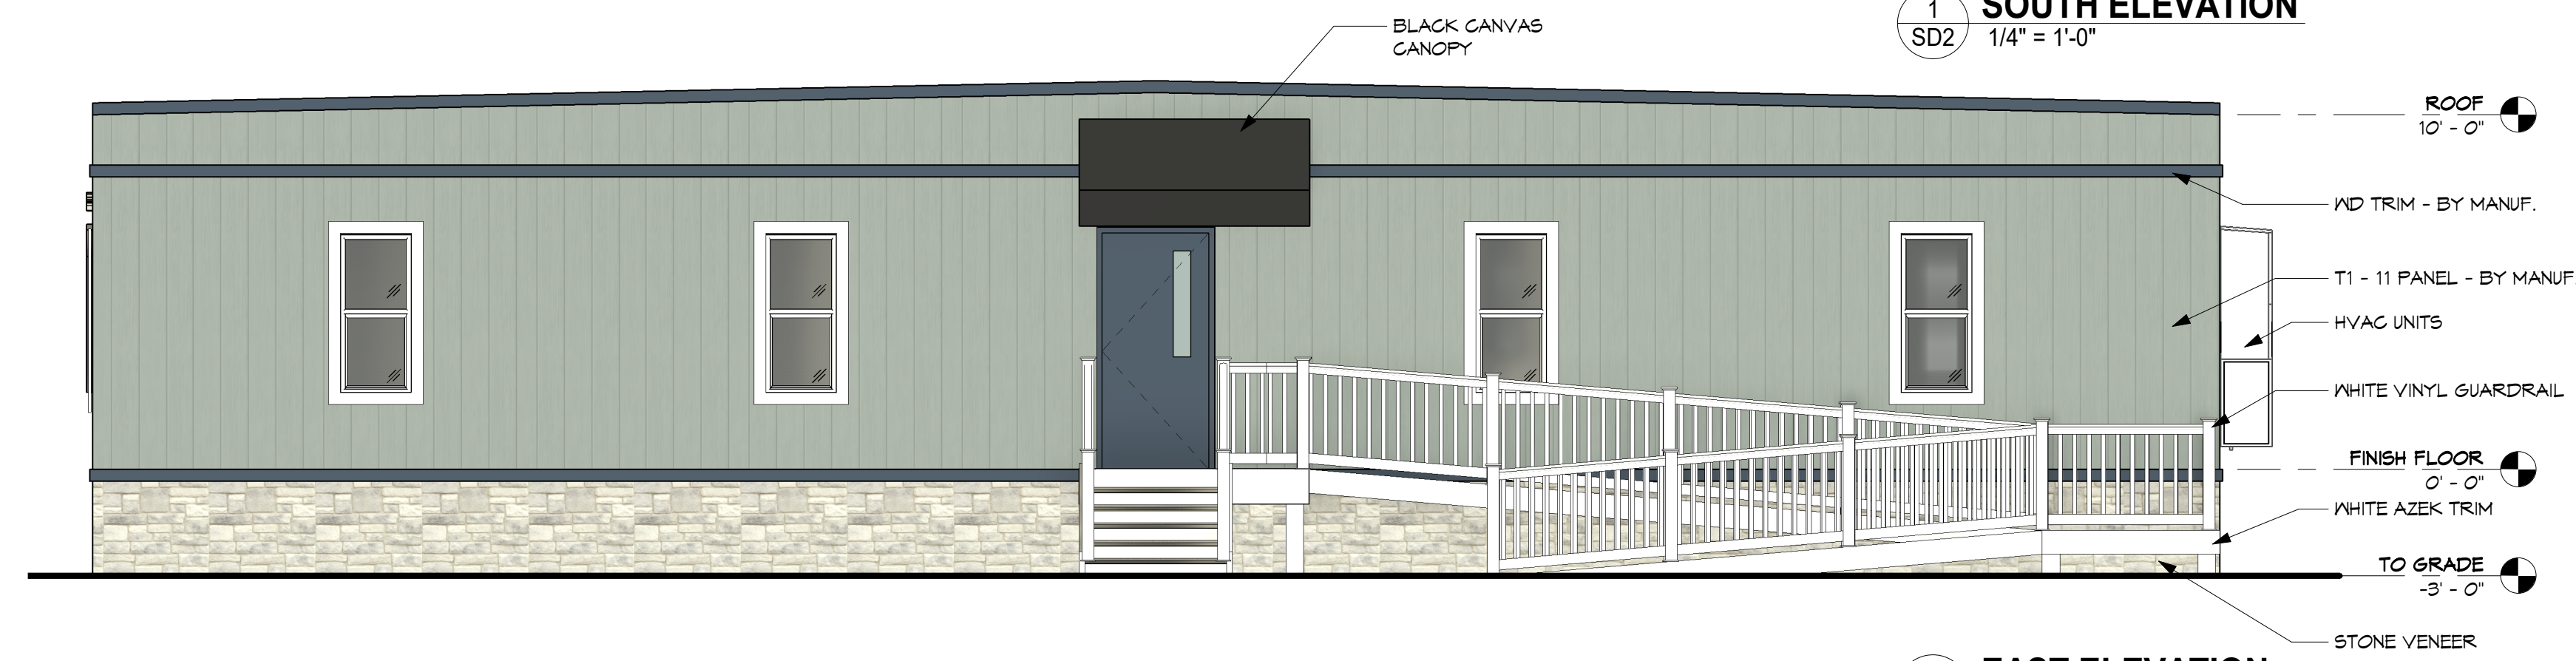

2 EAST ELEVATION
SD2 1/4" = 1'-0"



3 NORTH ELEVATION
SD2 1/4" = 1'-0"

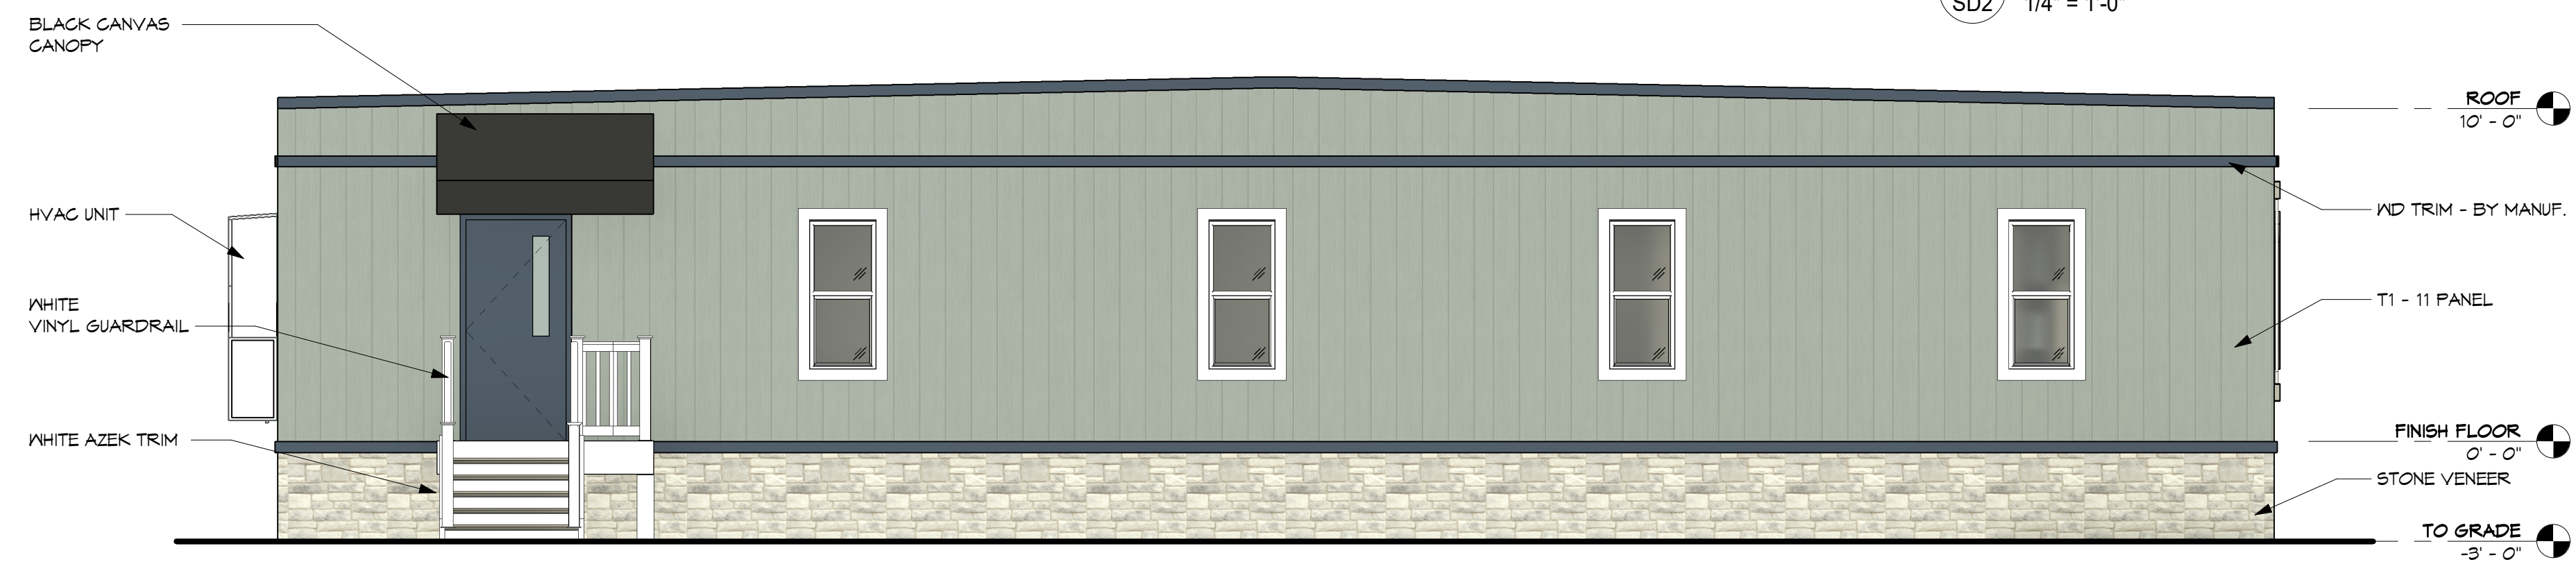

4 WEST ELEVATION
SD2 1/4" = 1'-0"

ELEVATIONS

HARFORD CHABAD MODULAR BUILDING

38 E BROADWAY
BEL AIR, MD 21014
2201175.01



FREDERICK WARD ASSOCIATES
ARCHITECTS | ENGINEERS | PLANNERS | SURVEYORS
410-833-7900
frederickward.com
PO BOX 727, 5 SOUTH MAIN ST BEL AIR, MD 21014



FRONT PERSPECTIVE

HARFORD CHABAD MODULAR BUILDING

38 E BROADWAY
BEL AIR, MD 21014
2201175.01



FREDERICK WARD ASSOCIATES
ARCHITECTS | ENGINEERS | PLANNERS | SURVEYORS
410-838-7900
frederickward.com
PO BOX 727, 5 SOUTH MAIN ST BEL AIR, MD 21014