

1
O1.0 FIRST FLOOR - NEW WORK
1/4" = 1'-0"


FLOOR PLAN

102 N BOND STREET

102 N. BOND STREET
 BEL AIR, MD 21014
 5/14/25



FREDERICK WARD ASSOCIATES
 ARCHITECTS | ENGINEERS | PLANNERS | SURVEYORS
 410-833-7900
 frederickward.com
 PO BOX 727, 5 SOUTH MAIN ST BEL AIR, MD 21014

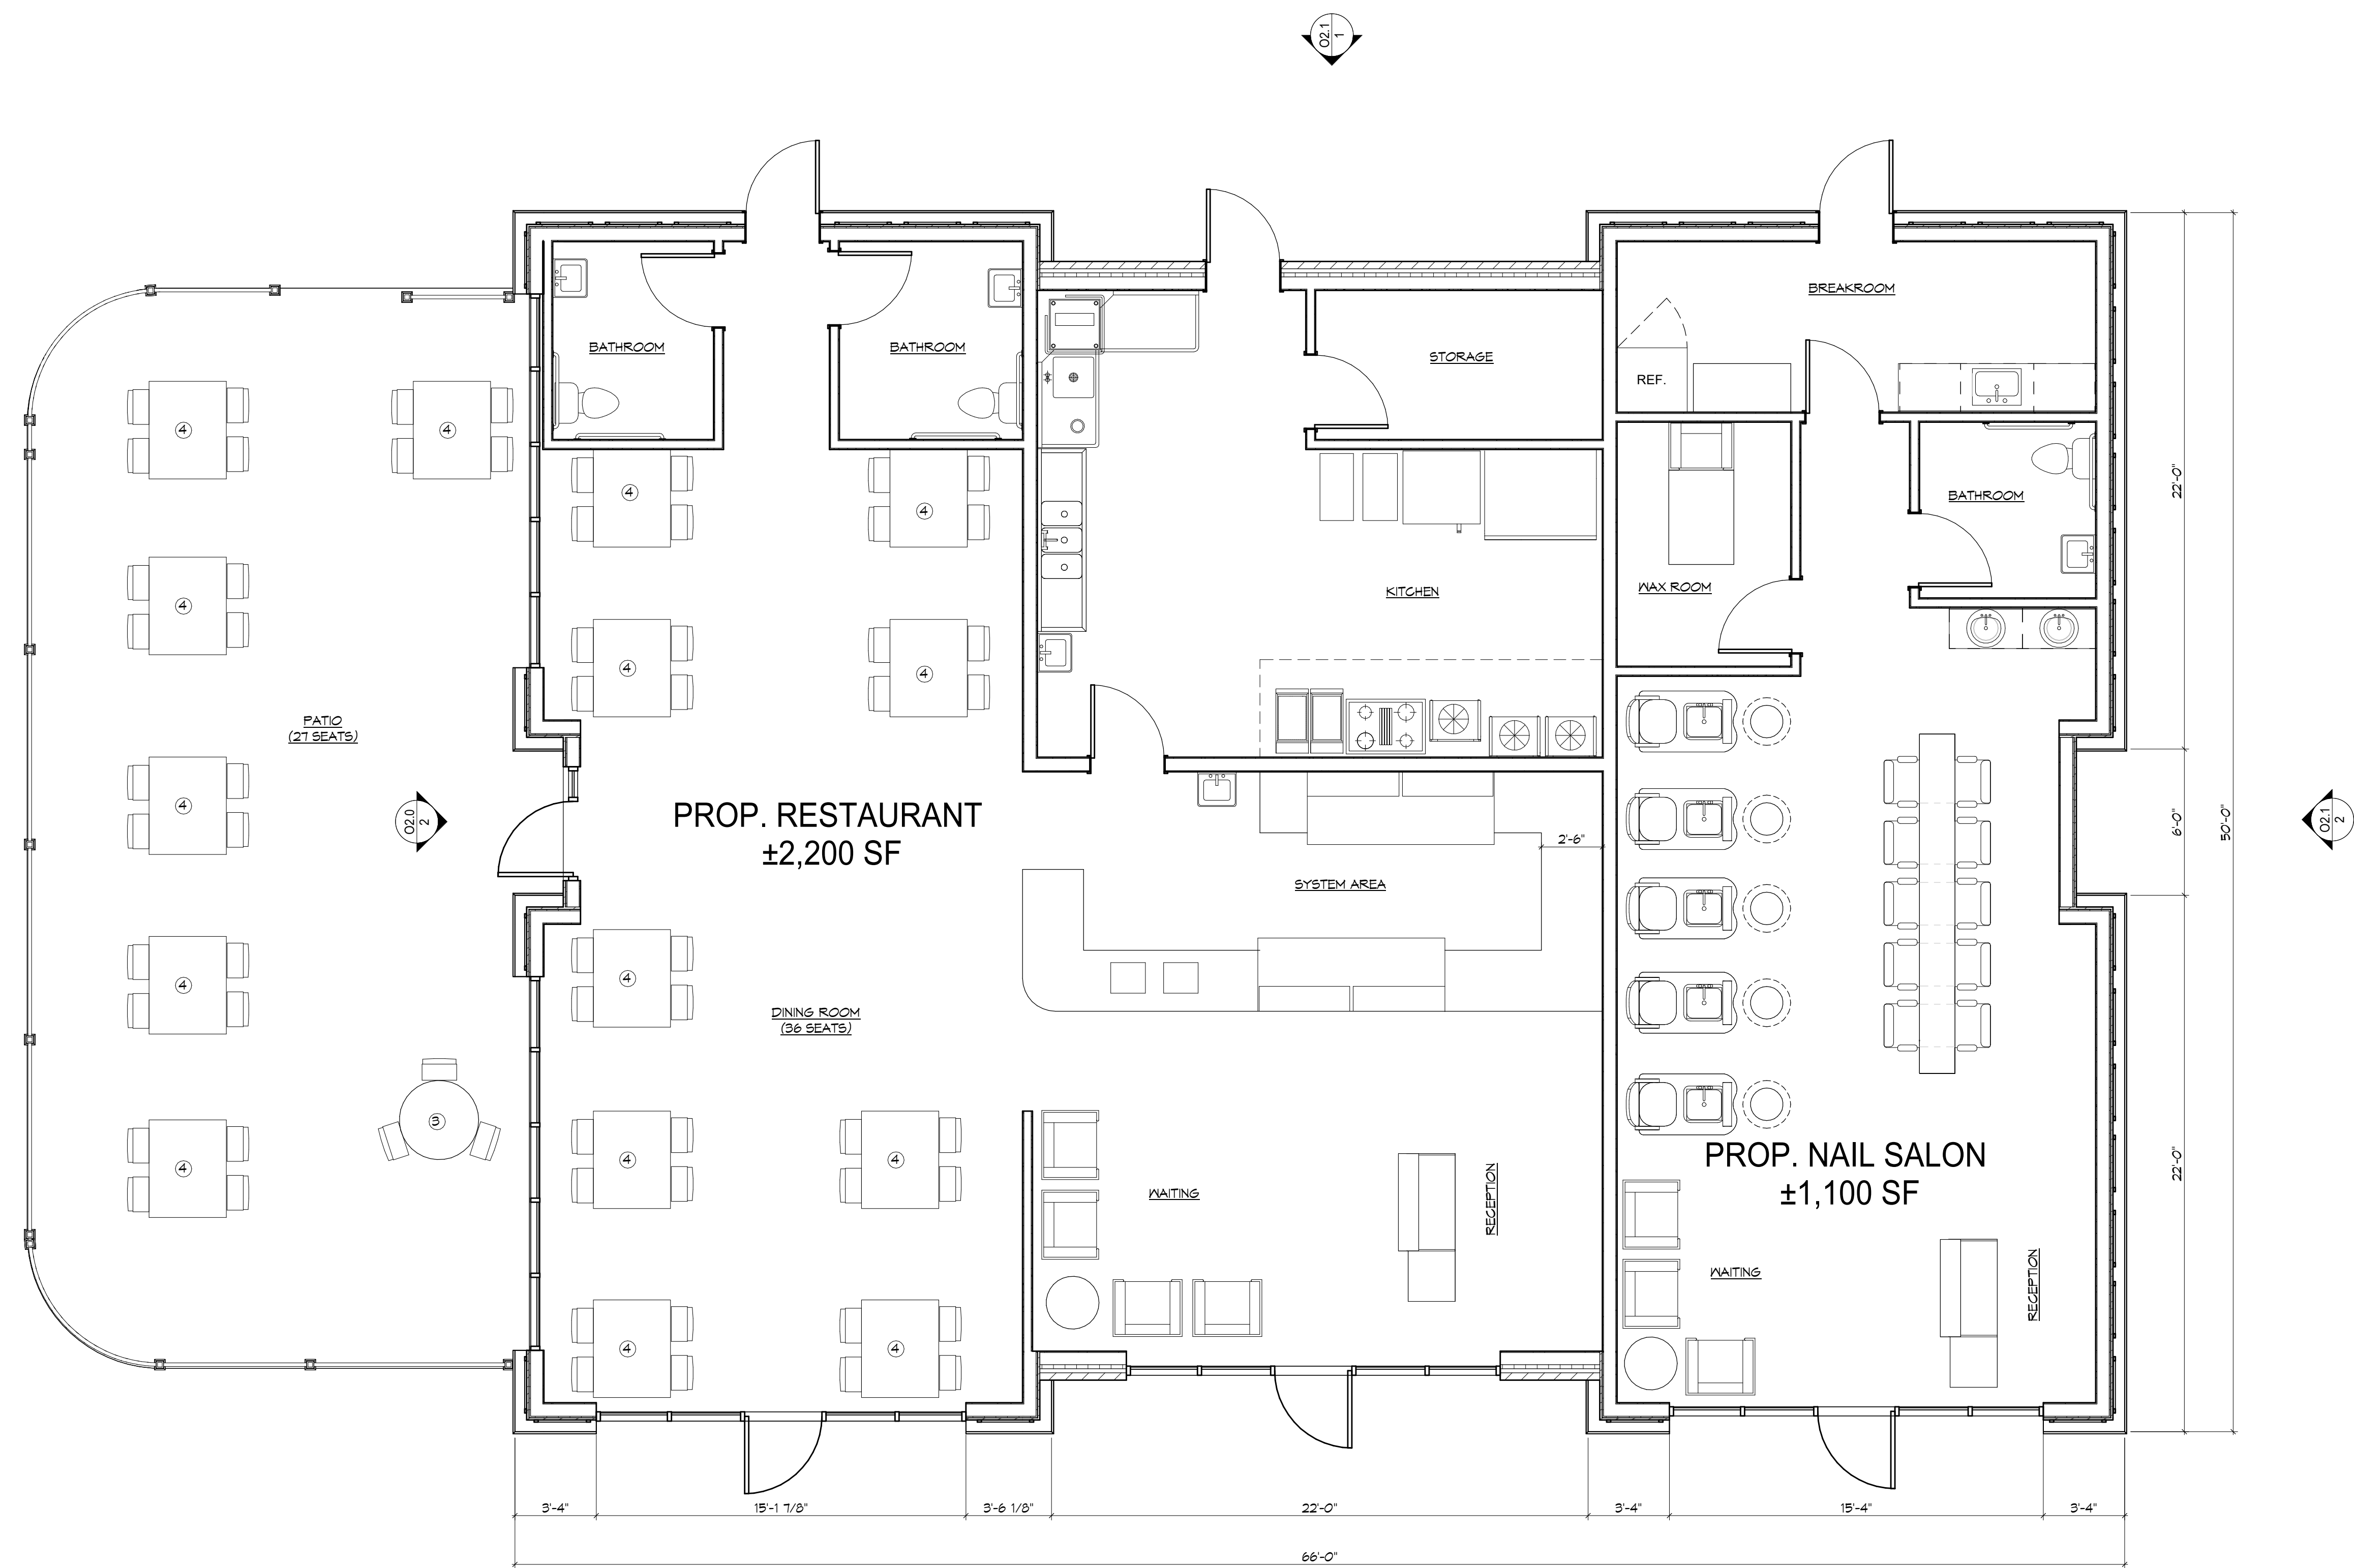

1
01.1 FIRST FLOOR - PROPOSED INTERIOR
1/4" = 1'-0"

FLOOR PLAN - PROPOSED INTERIOR

102 N BOND STREET

102 N. BOND STREET
BEL AIR, MD 21014
5/14/25



FREDERICK WARD ASSOCIATES
ARCHITECTS | ENGINEERS | PLANNERS | SURVEYORS
410-833-7900
frederickward.com
PO BOX 727, 5 SOUTH MAIN ST BEL AIR, MD 21014



1 EAST ELEVATION
02.0 1/4" = 1'-0"



2 SOUTH ELEVATION
02.0 1/4" = 1'-0"



1 WEST ELEVATION
02.1 1/4" = 1'-0"



2 NORTH ELEVATION
02.1 1/4" = 1'-0"



FRONT PERSPECTIVE

102 N BOND STREET

102 N. BOND STREET
BEL AIR, MD 21014
5/14/25




REAR PERSPECTIVE

102 N BOND STREET


102 N. BOND STREET
BEL AIR, MD 21014
5/14/25




FREDERICK WARD ASSOCIATES
ARCHITECTS | ENGINEERS | PLANNERS | SURVEYORS
410-838-7900
frederickward.com
PO BOX 727, 5 SOUTH MAIN ST BEL AIR, MD 21014

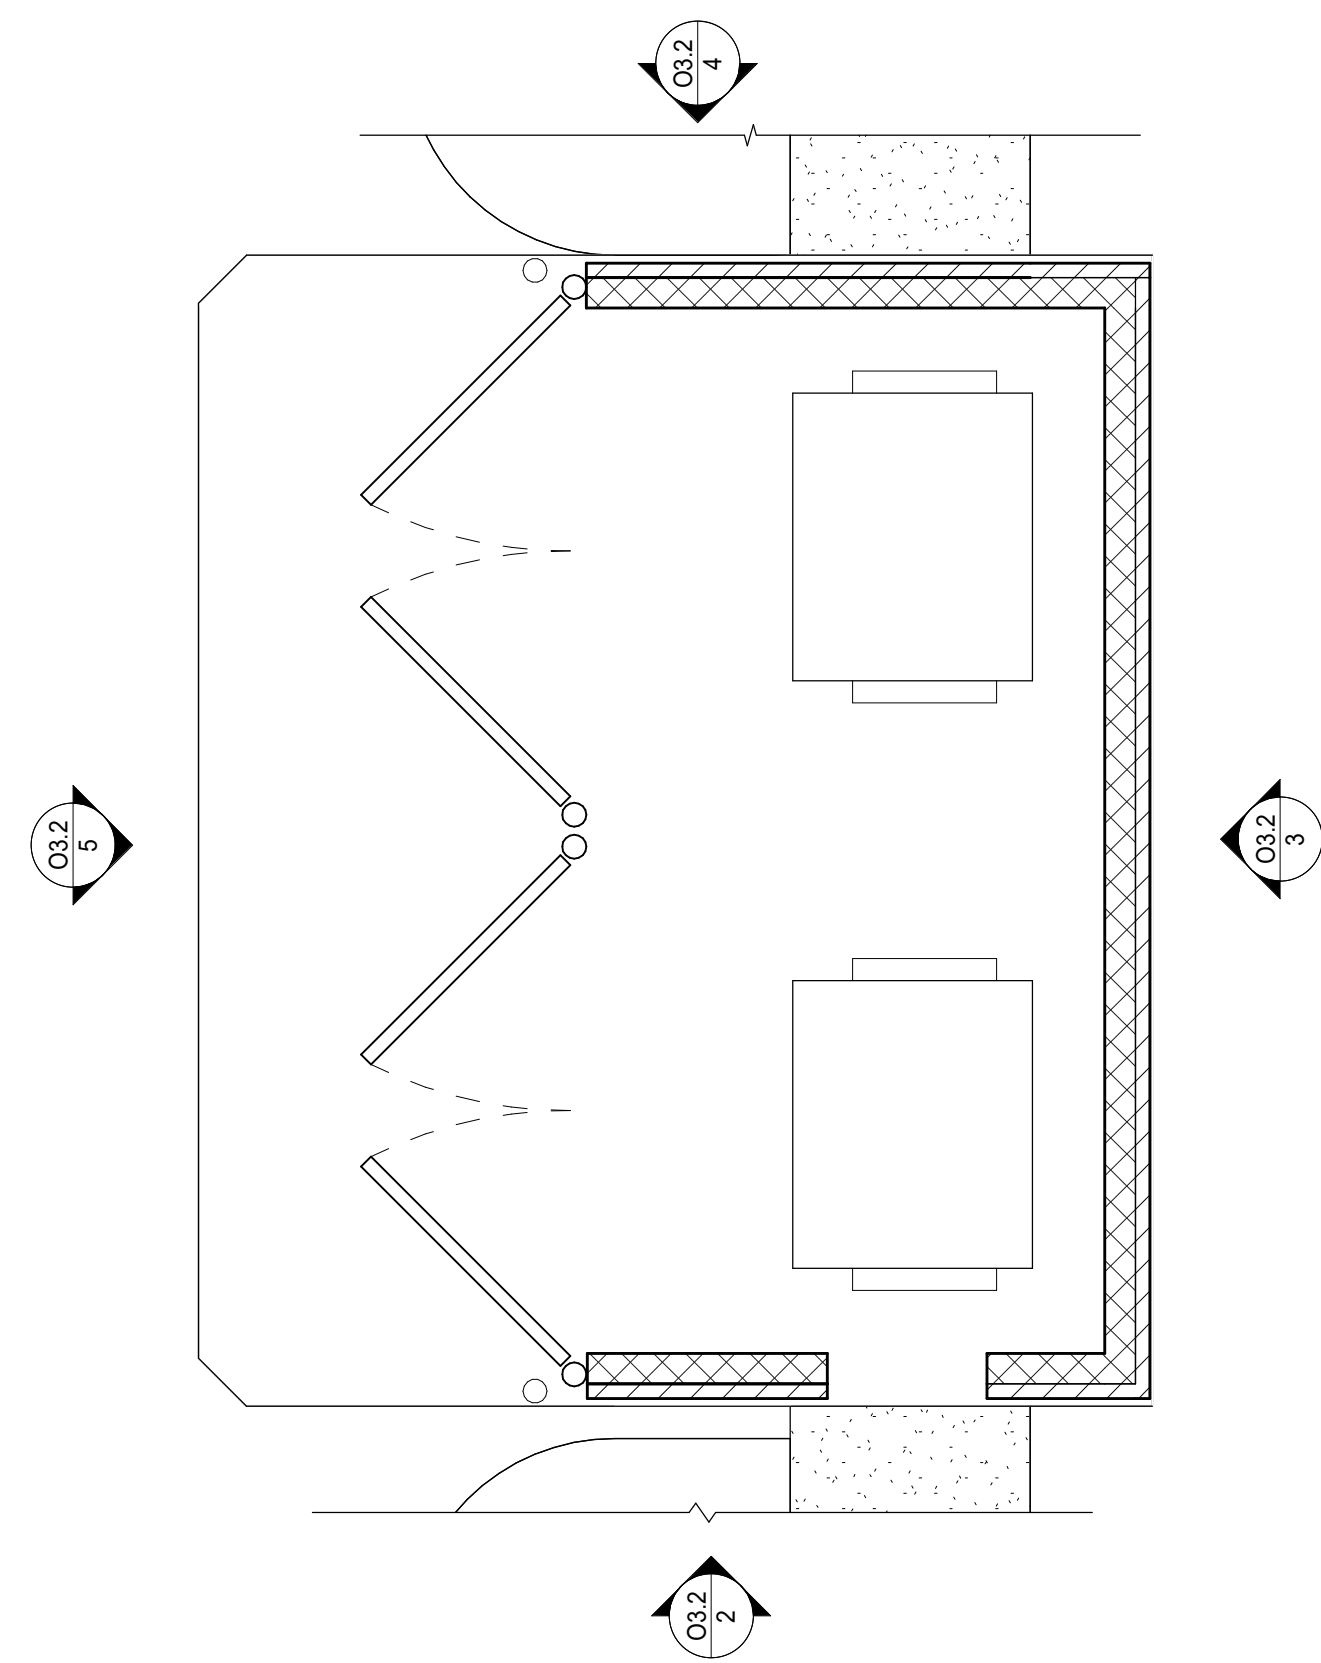


1 DUMPSTER ENCLOSURE PLAN
03.2 1/4" = 1'-0"

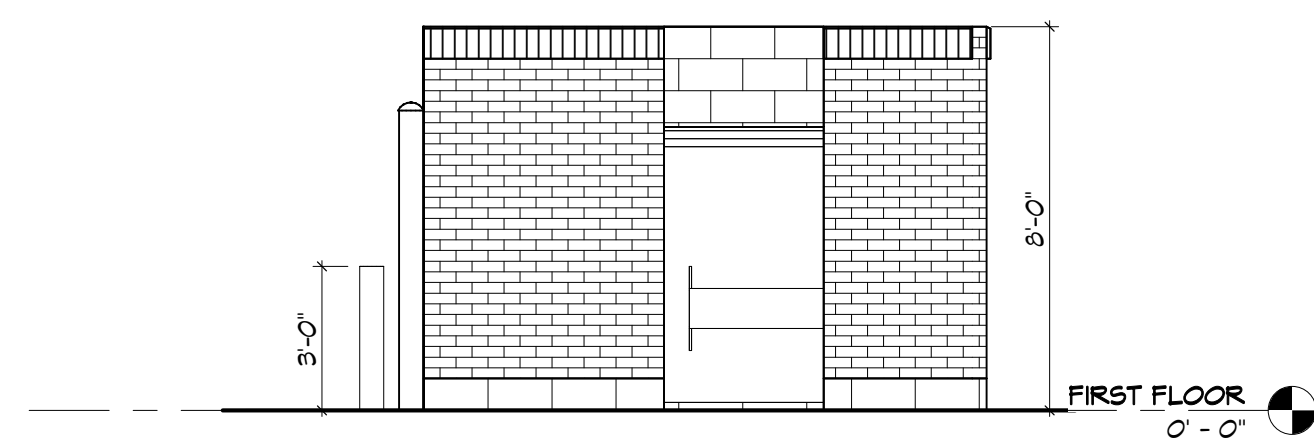


2 DUMPSTER ENCLOSURE RIGHT ELEVATION
03.2 1/4" = 1'-0"

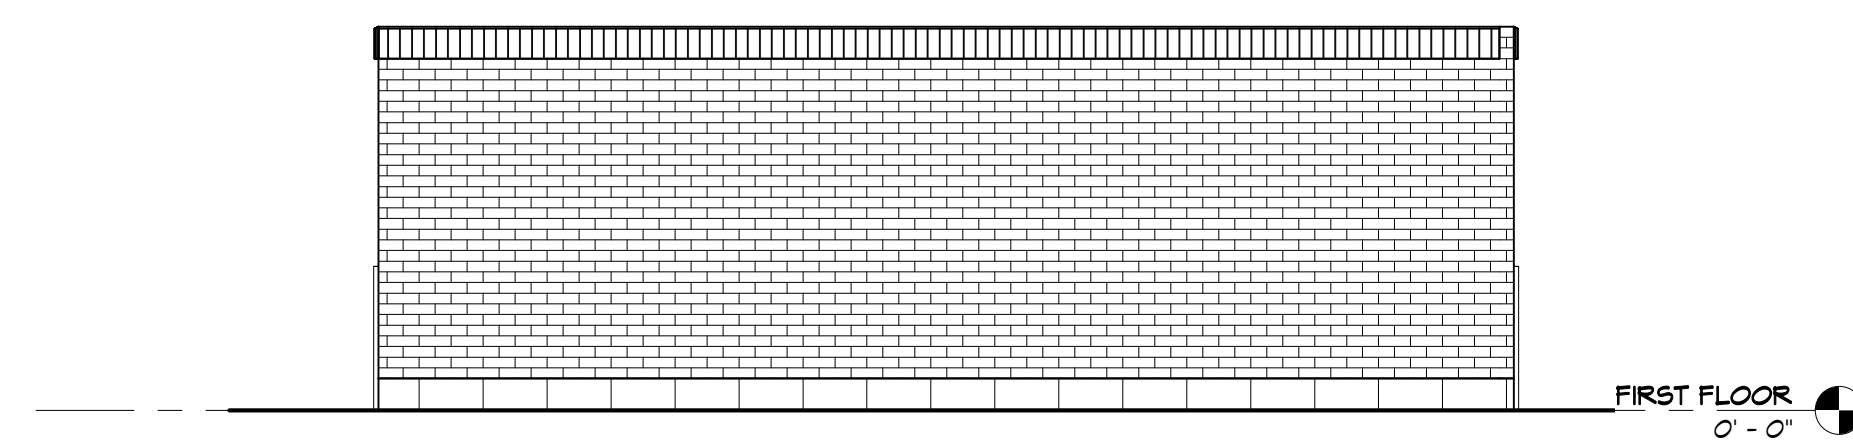

3 DUMPSTER ENCLOSURE BACK ELEVATION
03.2 1/4" = 1'-0"

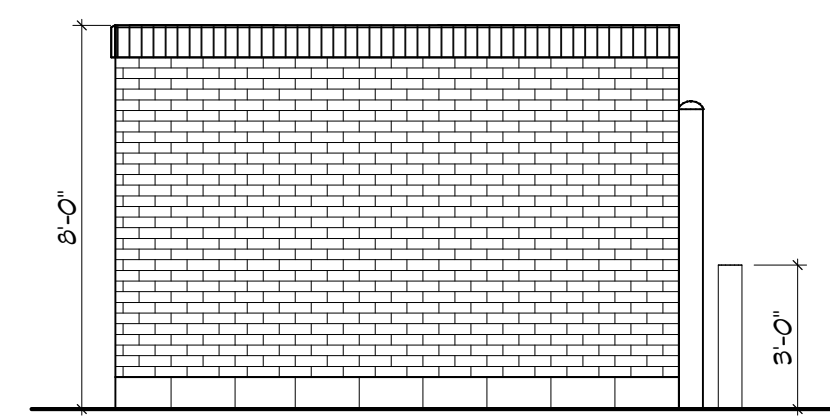

4 DUMPSTER ENCLOSURE LEFT ELEVATION
03.2 1/4" = 1'-0"

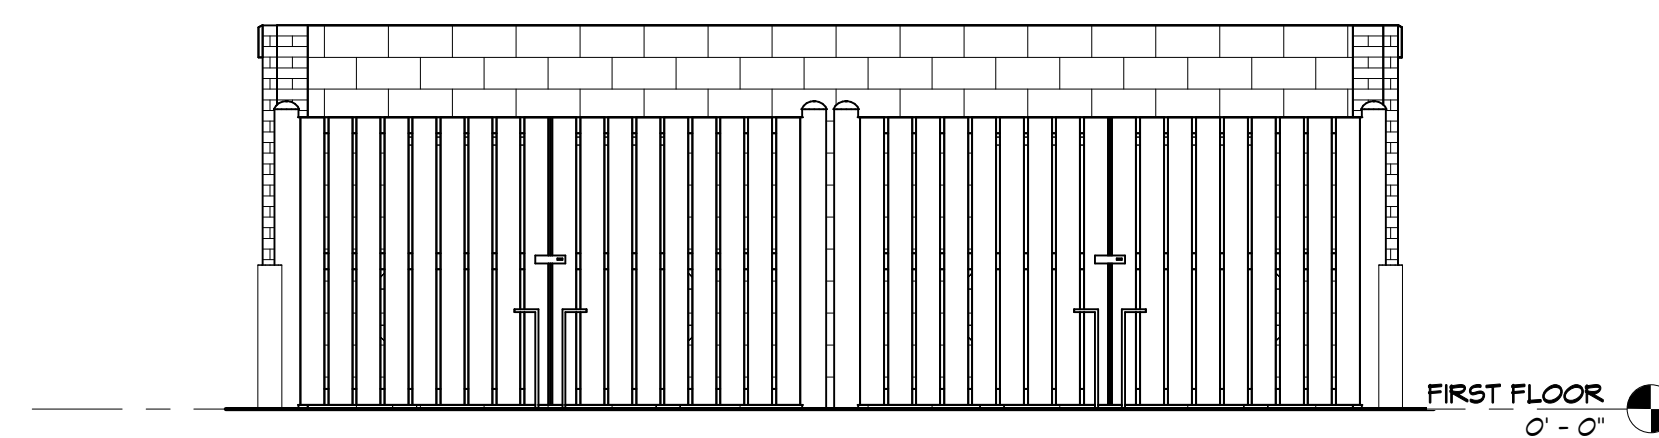

5 DUMPSTER ENCLOSURE FRONT ELEVATION
03.2 1/4" = 1'-0"

ENCLOSED DUMPSTER PLANS AND ELEVATIONS

102 N BOND STREET

102 N. BOND STREET
BEL AIR, MD 21014
5/14/25



ENCLOSED DUMPSTER RENDERINGS

102 N BOND STREET

102 N. BOND STREET
BEL AIR, MD 21014
5/14/25



FREDERICK WARD ASSOCIATES

ARCHITECTS | ENGINEERS | PLANNERS | SURVEYORS
410-838-7900
frederickward.com

PO BOX 727, 5 SOUTH MAIN ST BEL AIR, MD 21014