


DRAWING II

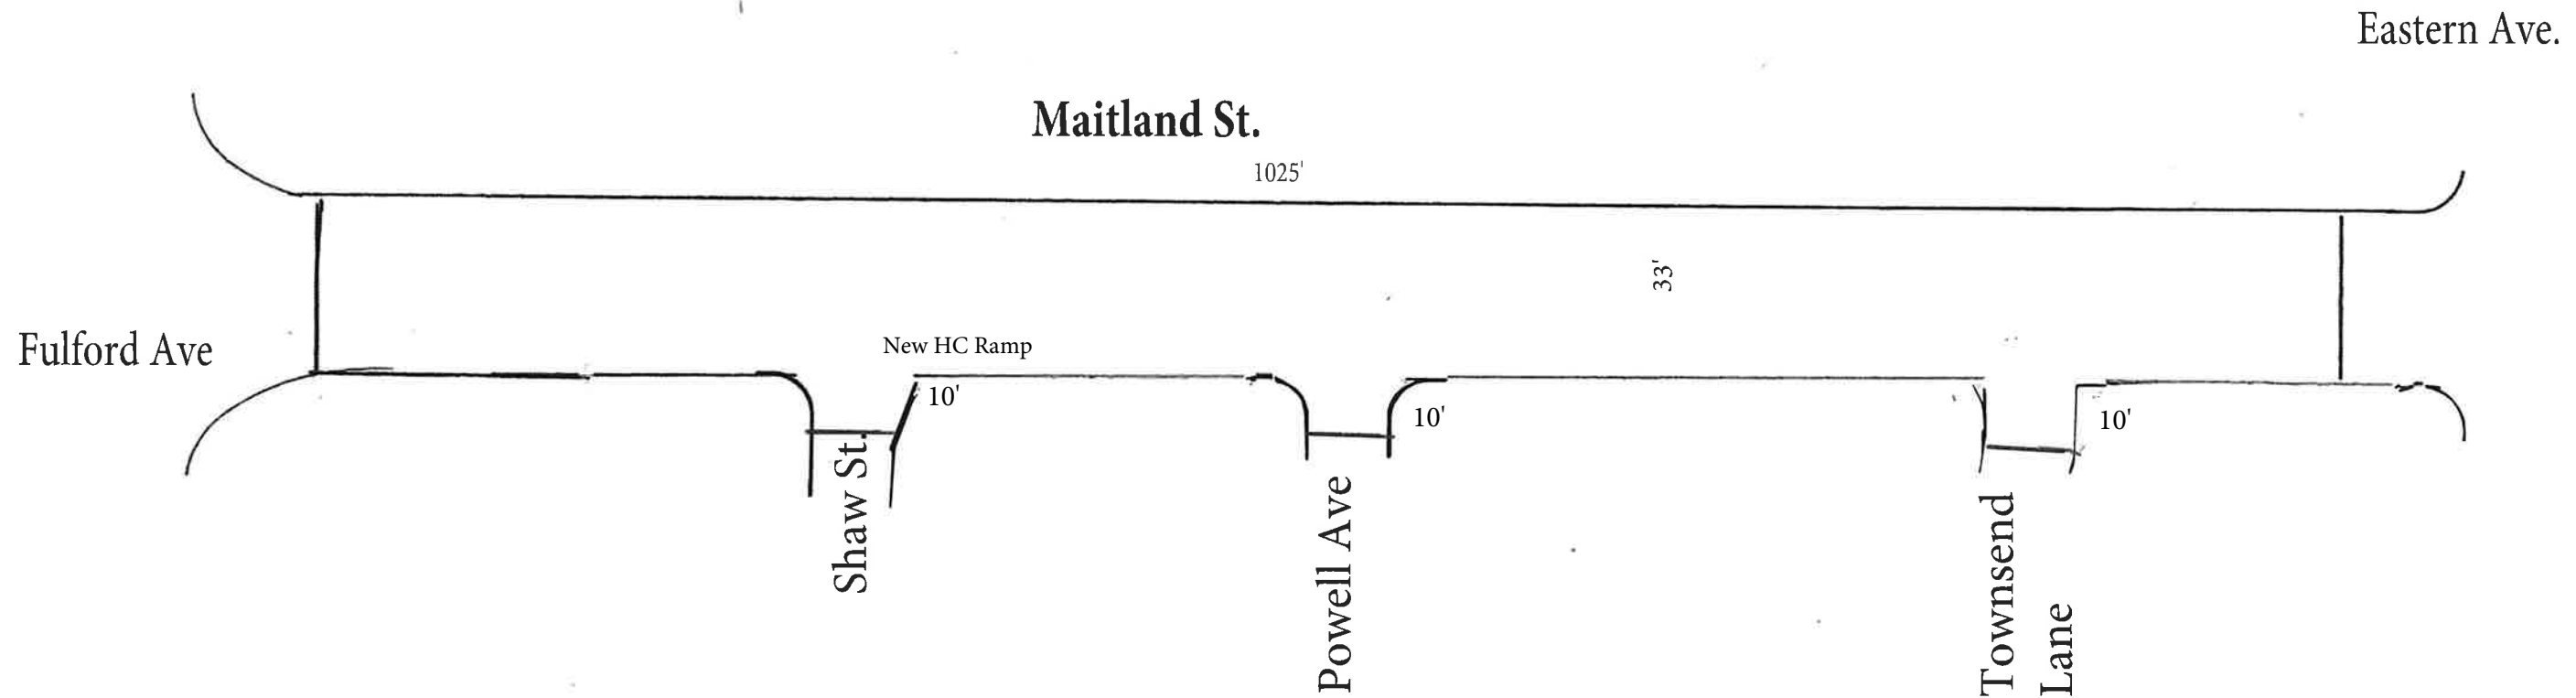

1. Mill entire surface between gutter pans 2"
2. Resurface entire roadway with a 2" overlay
3. All white and yellow lines are to be painted as per SHA standards.
4. Termination of resurfacing to match existing surface, shall be tied into a milled formed edge or conventional saw cut and removed.
5. All utilities/ covers elevations must be adjusted to meet new grade.
6. Paving area is approximately 1025ft. long by 33 ft. wide All dimension's are to be verified.
7. Remove and replace 2 single Handicap ramps and replace with 2 double Handicap ramps.
8. All dimple block are to be red brick color.

Town of Bel Air

Maitland Street