


DRAWING III

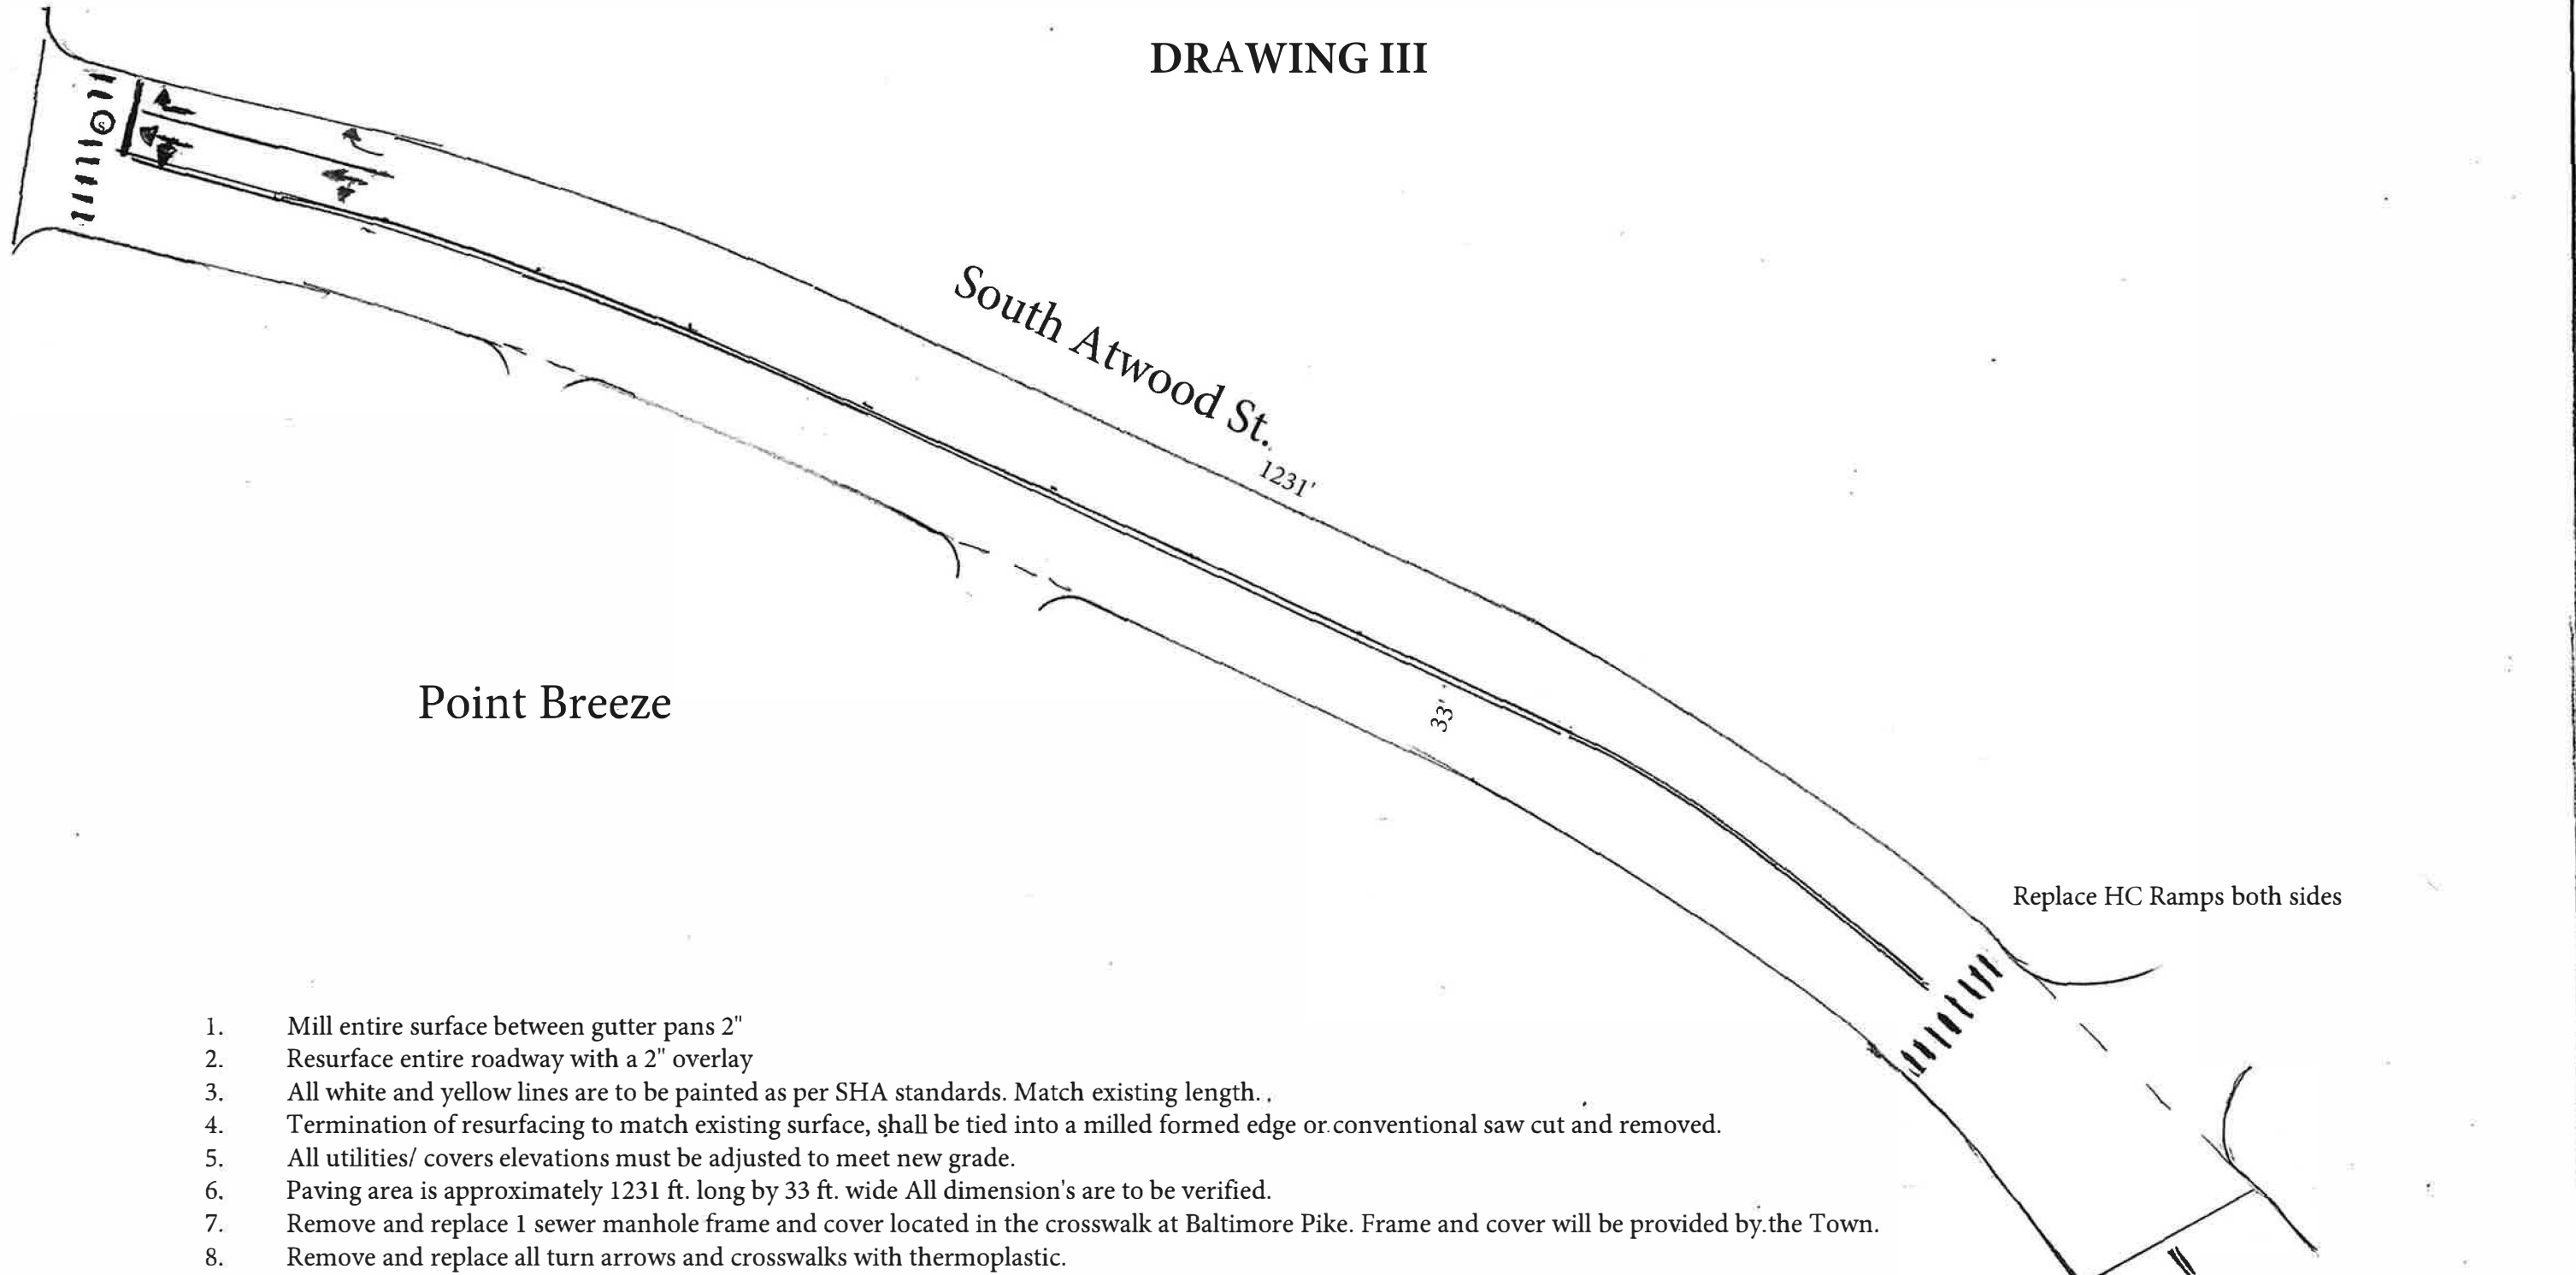

Point Breeze

Replace HC Ramps both sides

1. Mill entire surface between gutter pans 2"
2. Resurface entire roadway with a 2" overlay
3. All white and yellow lines are to be painted as per SHA standards. Match existing length.
4. Termination of resurfacing to match existing surface, shall be tied into a milled formed edge or conventional saw cut and removed.
5. All utilities/ covers elevations must be adjusted to meet new grade.
6. Paving area is approximately 1231 ft. long by 33 ft. wide All dimension's are to be verified.
7. Remove and replace 1 sewer manhole frame and cover located in the crosswalk at Baltimore Pike. Frame and cover will be provided by the Town.
8. Remove and replace all turn arrows and crosswalks with thermoplastic.
9. All HC Dimple blocks are to be red.

Town of Bel Air

South Atwood St.