


DRAWING IV

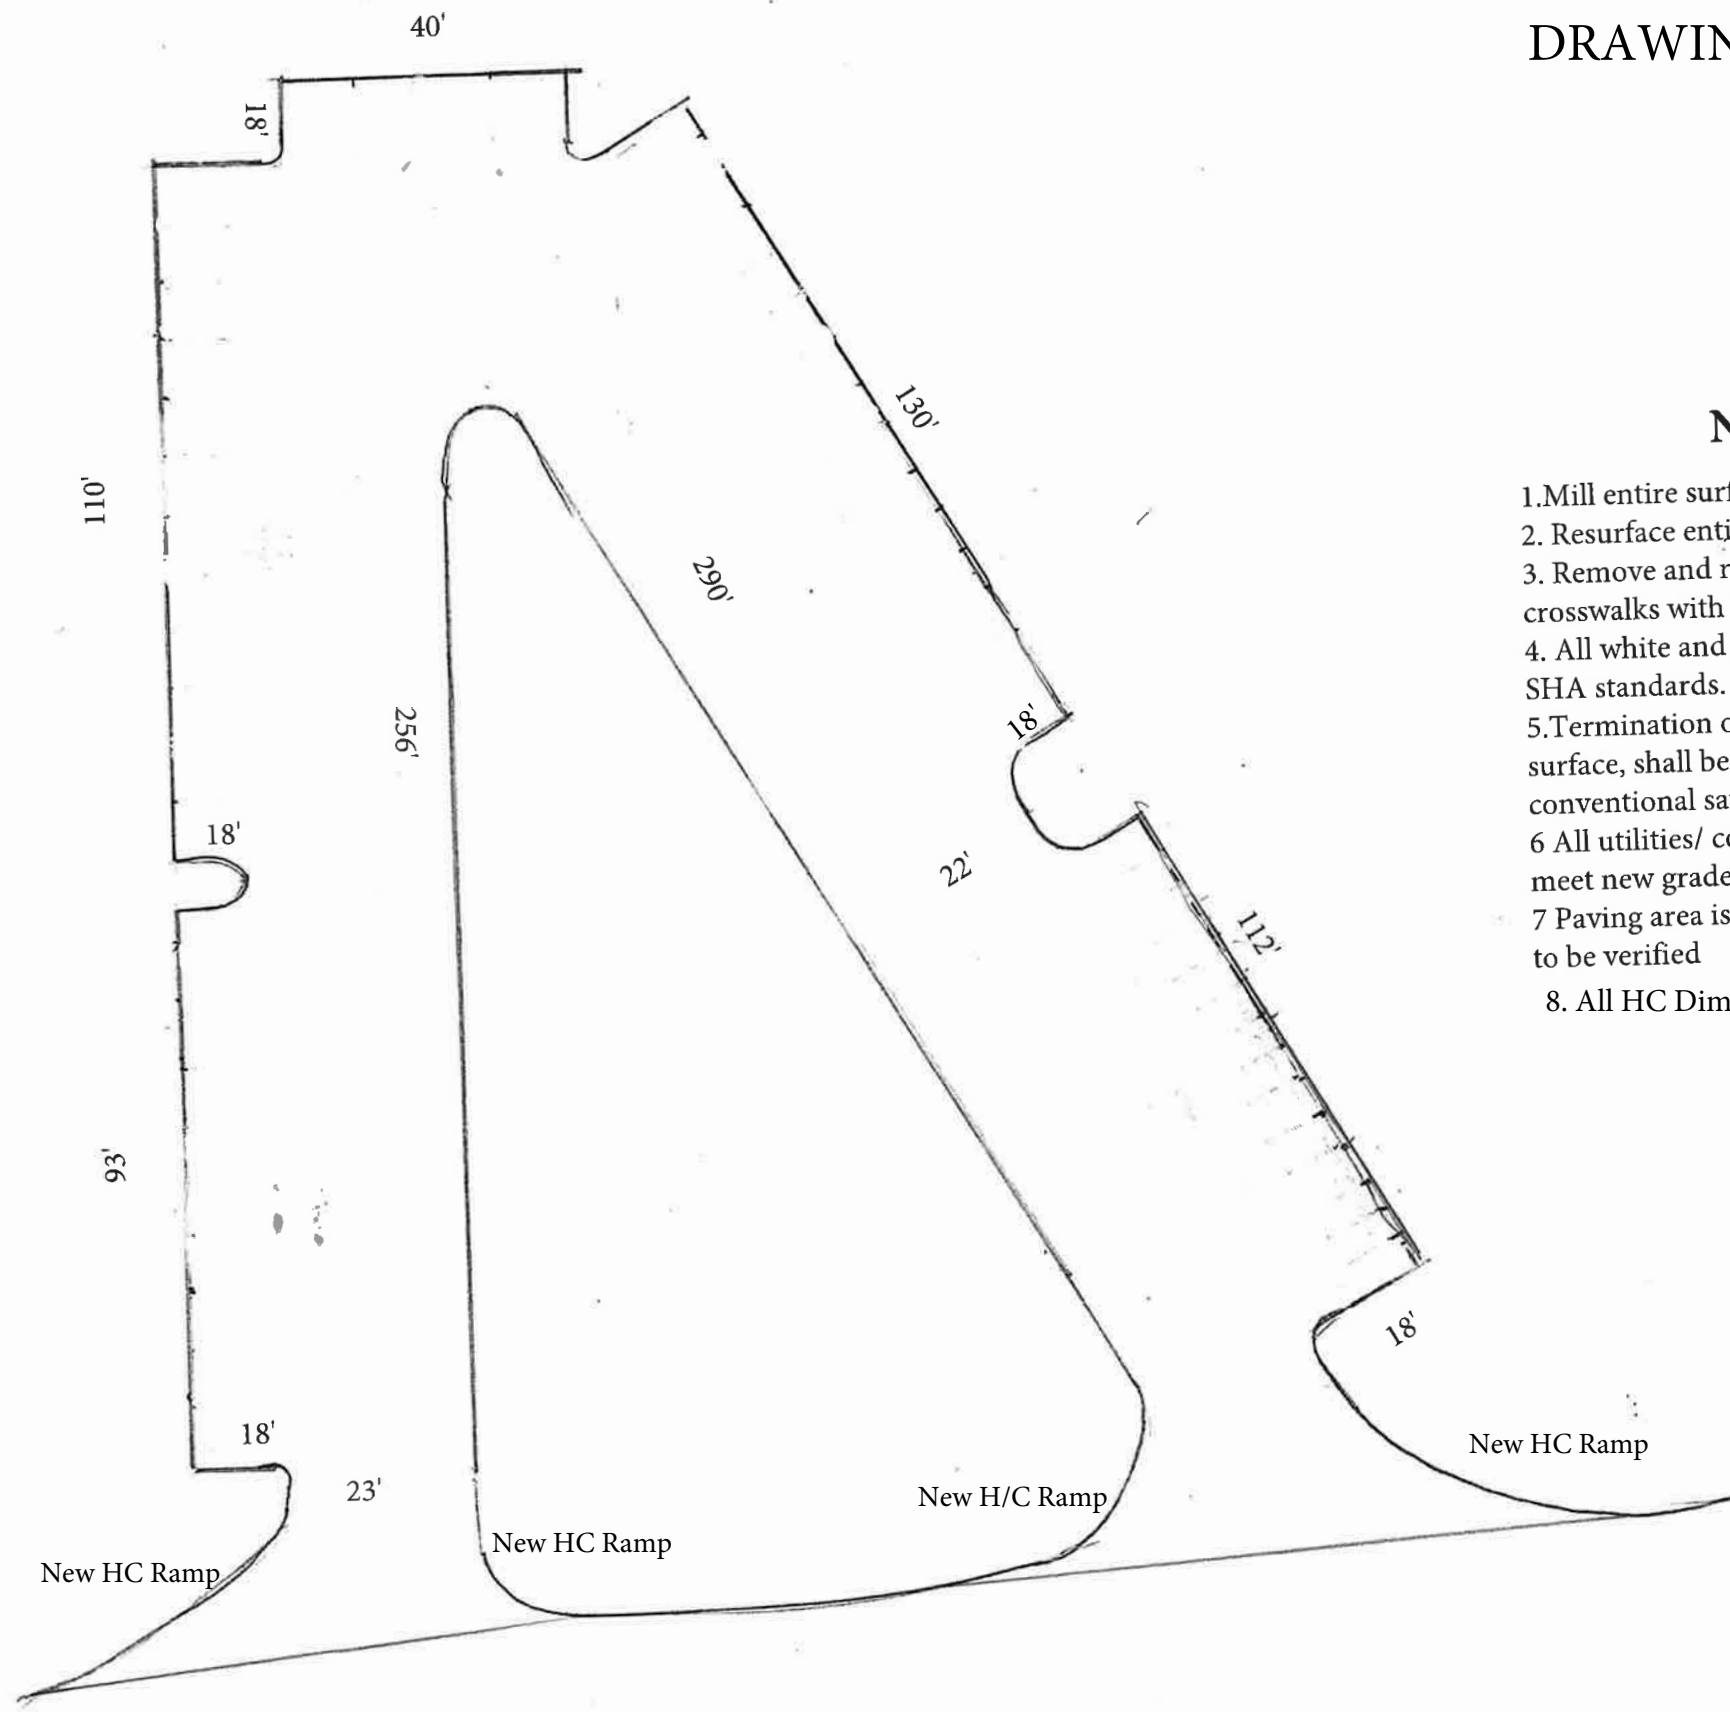

Notes:

1. Mill entire surface between gutter pans 2"
2. Resurface entire roadway with a 2" overlay.
3. Remove and replace all stop bars and crosswalks with thermoplastic.
4. All white and yellow lines are to be painted as per SHA standards.
5. Termination of resurfacing to match existing surface, shall be tied into a milled formed edge or conventional saw cut and removed.
6. All utilities/ covers elevations must be adjusted to meet new grade.
7. Paving area is approximately 534 ft. long by 26 ft. wide. All demensions are to be verified
8. All HC Dimple Blocks to be red.

Town of Bel Air

Grayson Square

drn by: BUD NTS 3/20/ 2016