


DRAWING V

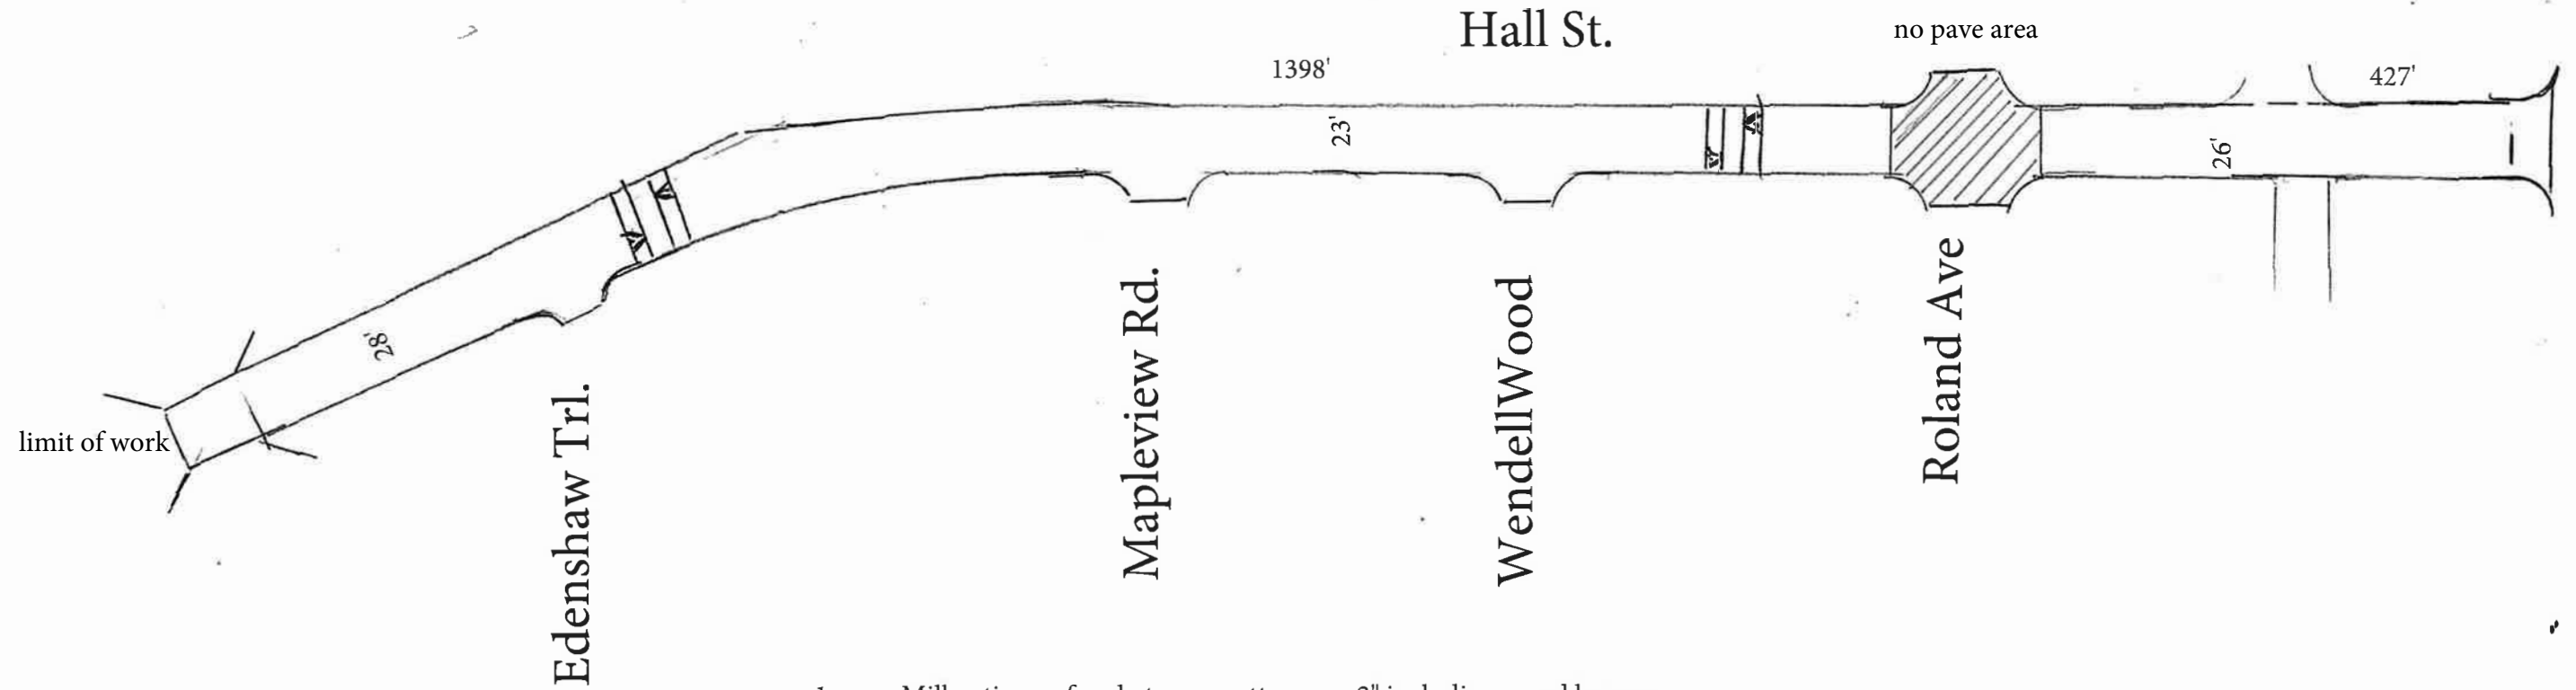

1. Mill entire surface between gutter pans 2" including speed bumps.
2. Resurface entire roadway with a 2" overlay including speed bumps.
3. All white and yellow lines are to be painted as per SHA standards.
4. Termination of resurfacing to match existing surface, shall be tied into a milled formed edge or conventional saw cut and removed.
5. All utilities/ covers elevations must be adjusted to meet new grade.
6. Paving area is approximately 1825 ft. long by variable width. All dimension's are to be verified.
7. Add a stop bar at the intersection with Rock Spring Rd.
8. The 2" mill and overlay is continue across the full length of the bridge.

Town of Bel Air

Hall Street