


DRAWING VII

1. Mill entire surface between gutter pans 2" to include the raised crosswalk.
2. Resurface entire roadway with a 2" overlay to include the raised crosswalk.
3. All white and yellow lines are to be painted as per SHA standards.
4. Termination of resurfacing to match existing surface, shall be tied into a milled formed edge or conventional saw cut and removed.
5. All utilities/ covers elevations must be adjusted to meet new grade.
6. Paving area is approximately 427ft. long by 31' ft. wide All dimension's are to be verified.
7. Remove and replace 2 single Handicap ramps.
8. Remove and replace 8 ft or curb.
9. Remove and replace 182' of sidewalk.
10. Add 10ft. of new sidewalk.

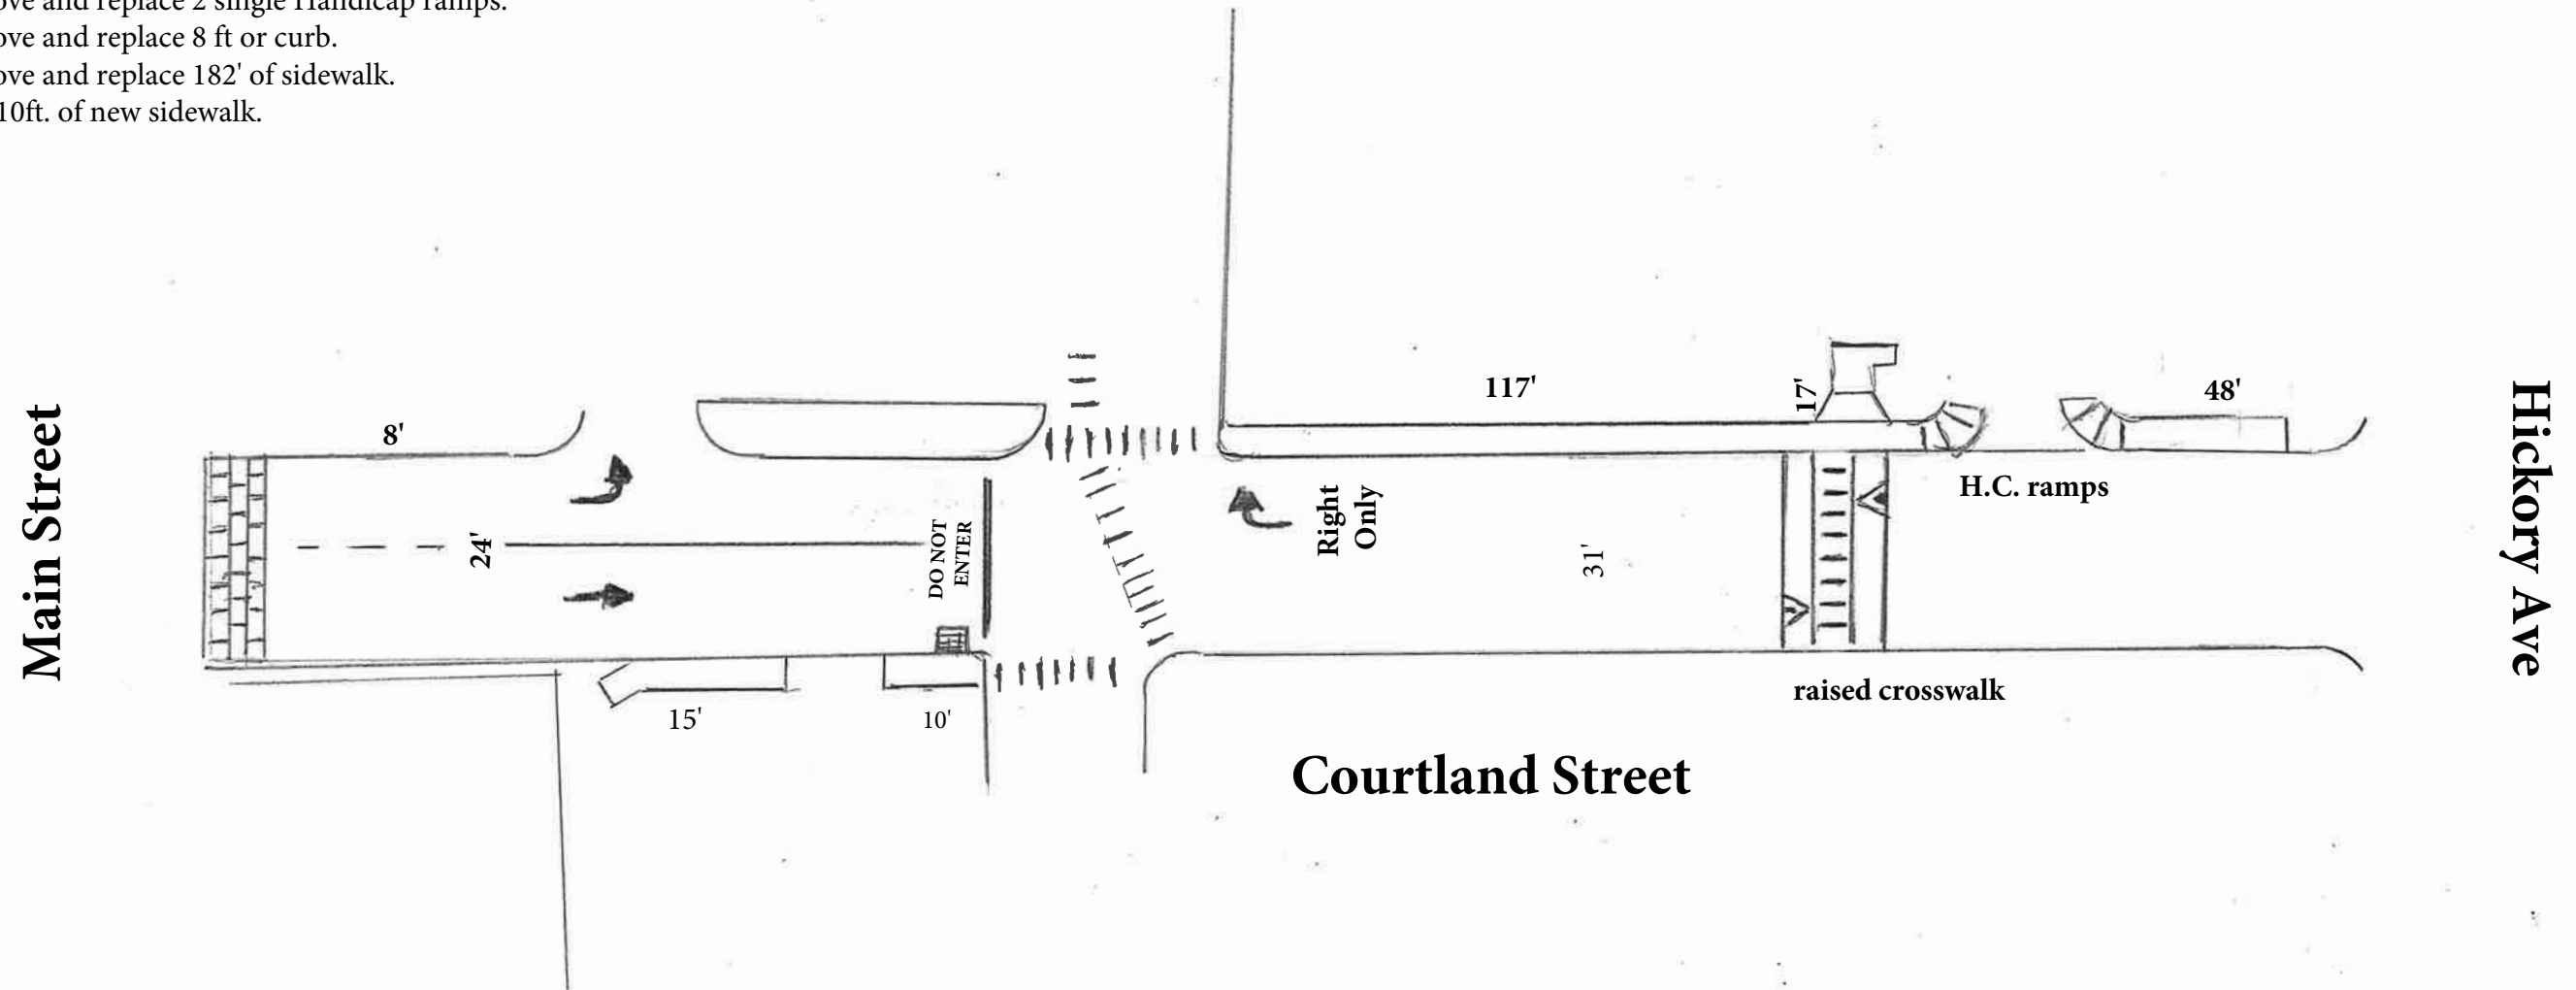

Town of Bel Air

Courtland Street

Drn by: BUD NTS 3/25/2026