


1
O1.0 **FIRST FLOOR - NEW WORK**
1/4" = 1'-0"

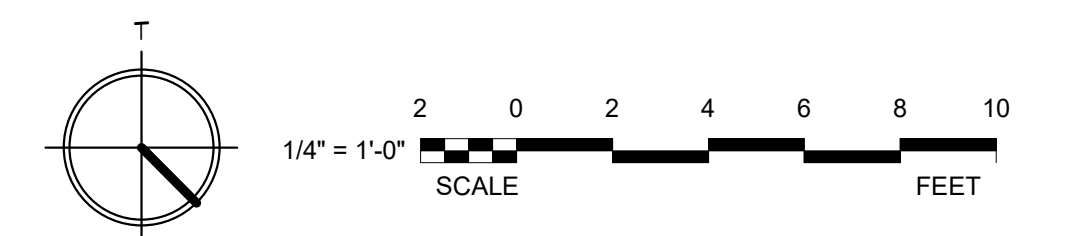


FLOOR PLAN


102 N BOND STREET

102 N. BOND STREET
 BEL AIR, MD 21014
 ORIGINAL SUBMISSION 04/03/2025
 1ST REVISION SUBMISSION 05/15/2025
 2ND REVISION SUBMISSION 06/12/2025



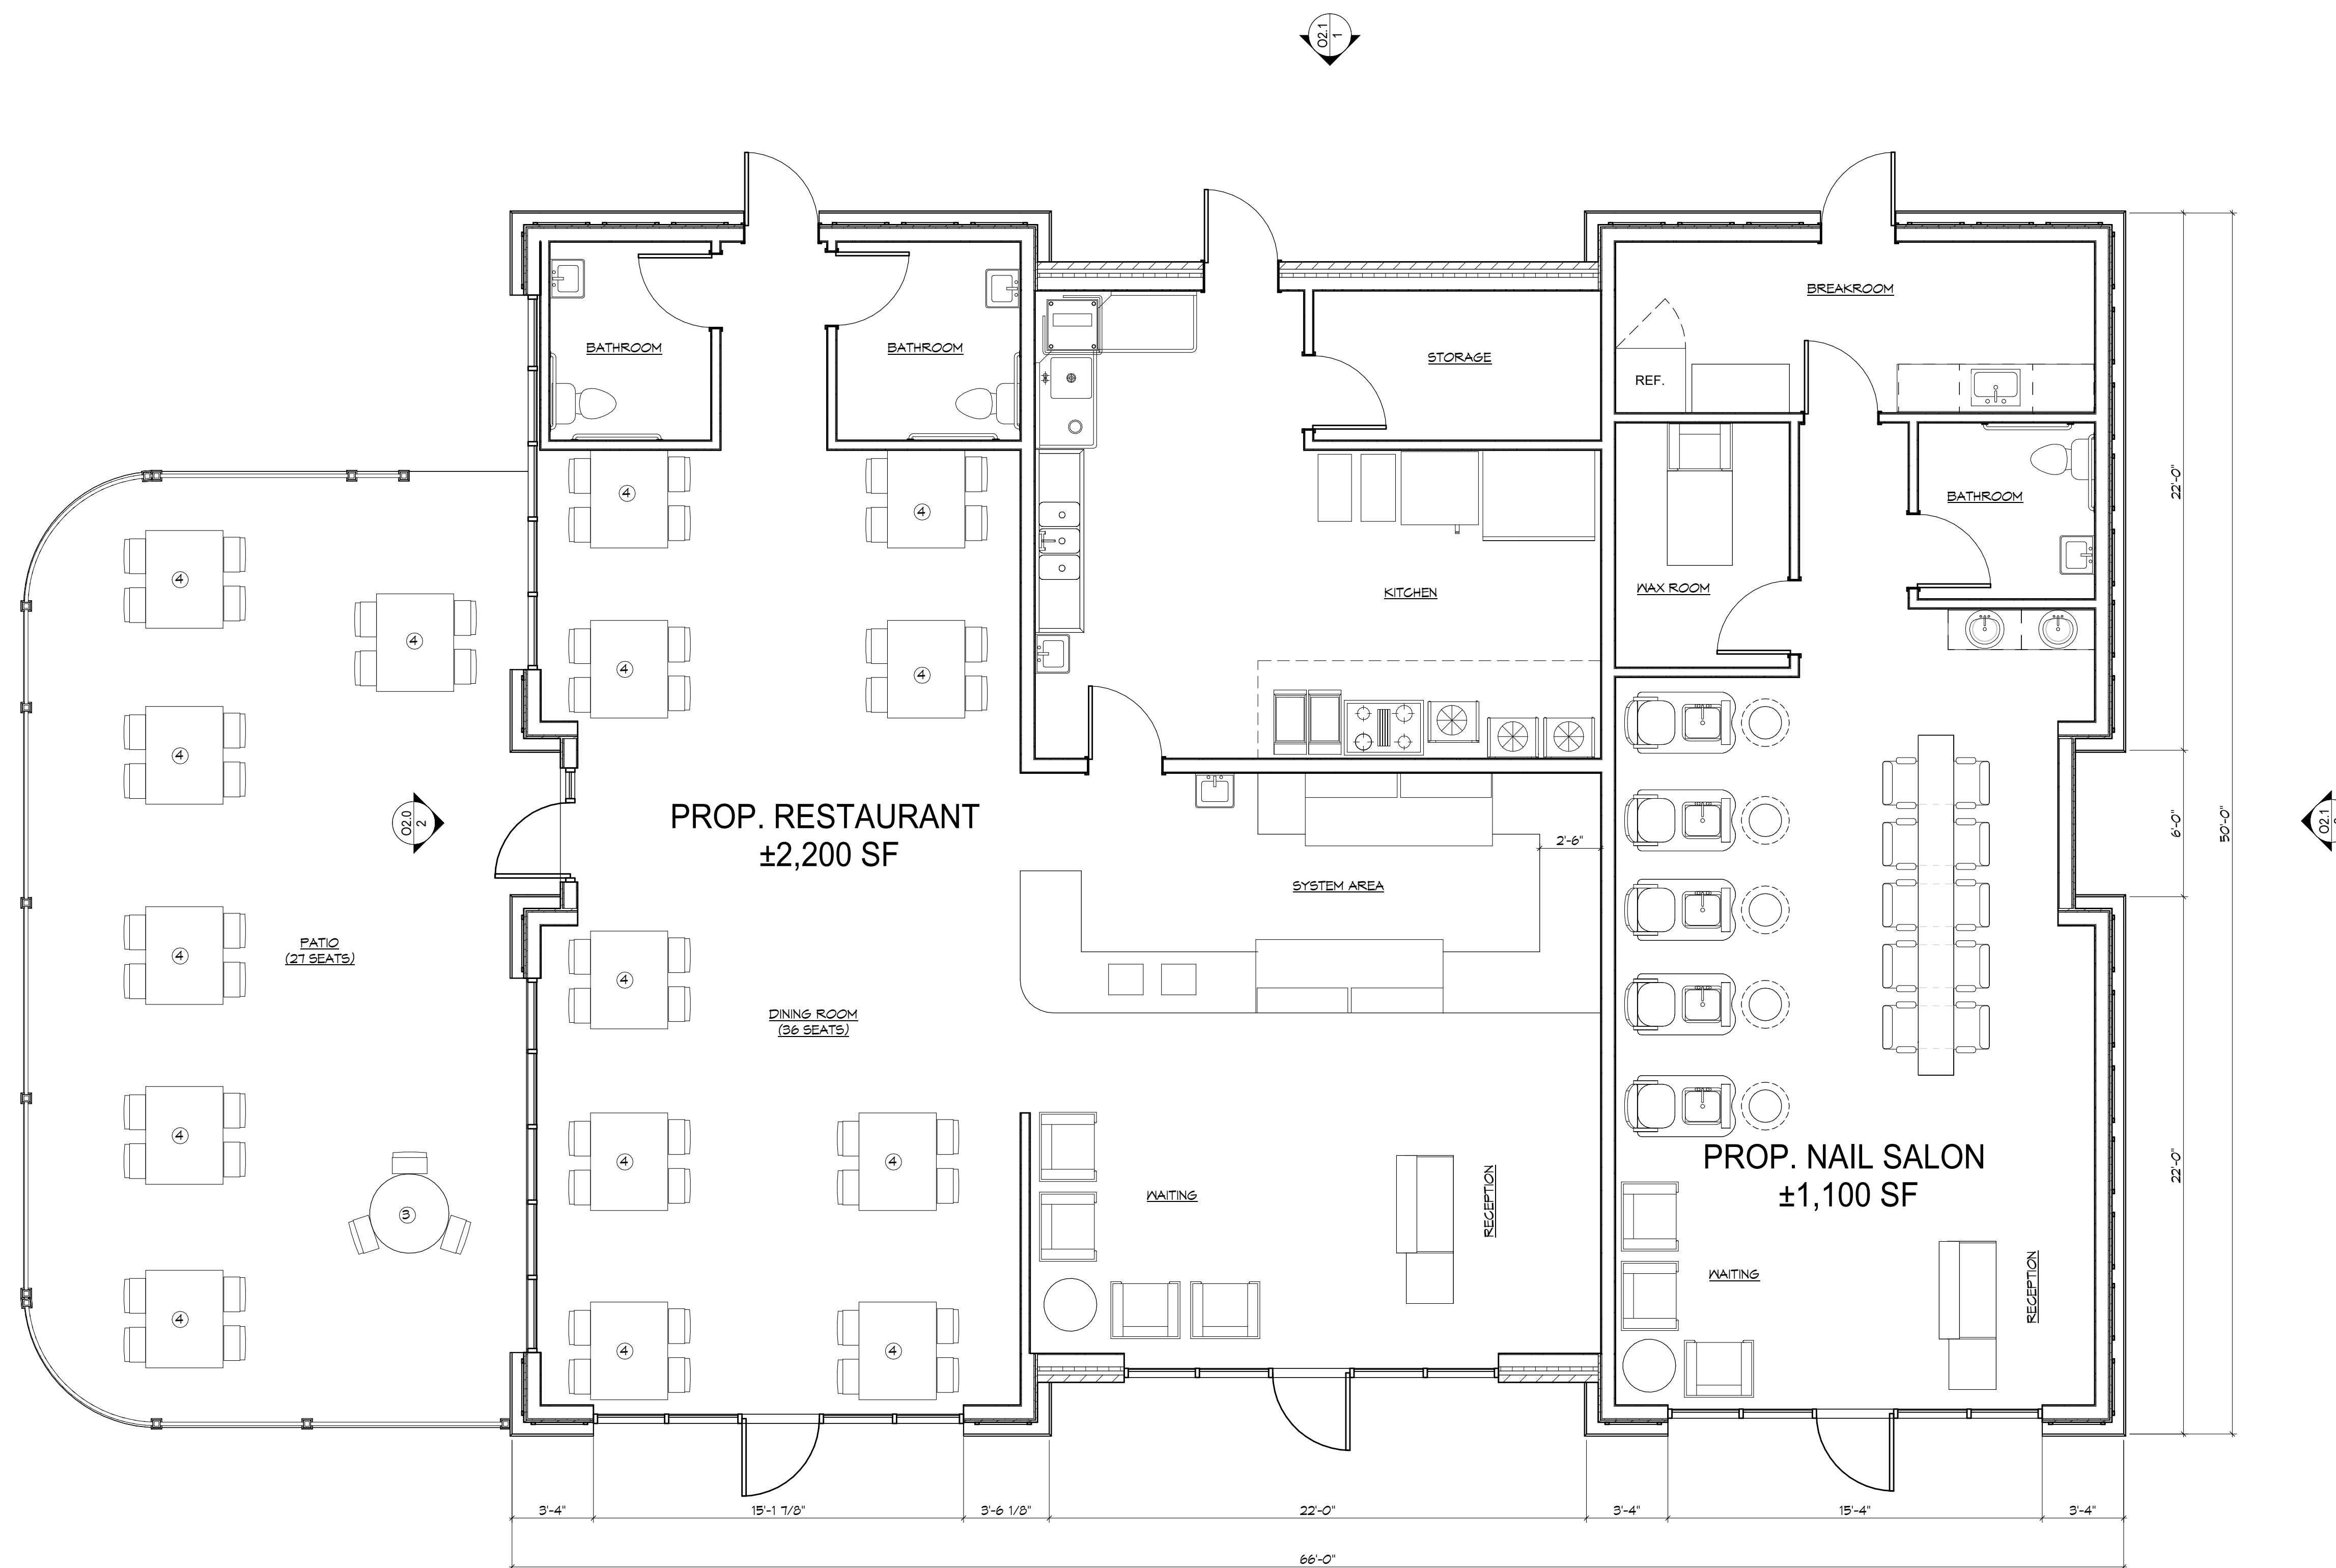

1
01.1 FIRST FLOOR - PROPOSED INTERIOR
1/4" = 1'-0"

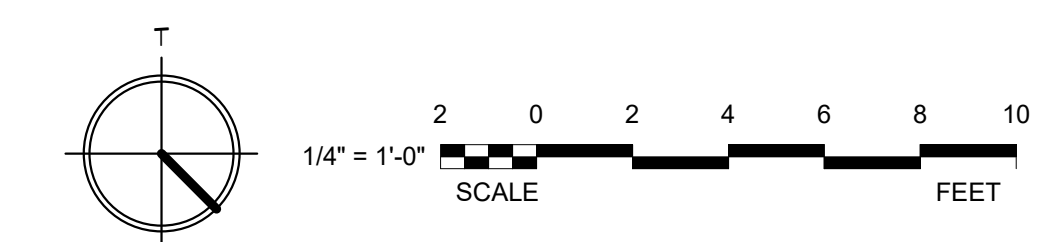

FLOOR PLAN - PROPOSED INTERIOR

102 N BOND STREET

102 N. BOND STREET
 BEL AIR, MD 21014
 ORIGINAL SUBMISSION 04/03/2025
 1ST REVISION SUBMISSION 05/15/2025
 2ND REVISION SUBMISSION 06/12/2025



FREDERICK WARD ASSOCIATES
 ARCHITECTS | ENGINEERS | PLANNERS | SURVEYORS
 410-838-7900
 frederickward.com
 PO BOX 727, 5 SOUTH MAIN ST BEL AIR, MD 21014



1 EAST ELEVATION
02.0 1/4" = 1'-0"



2 SOUTH ELEVATION
02.0 1/4" = 1'-0"

ELEVATIONS

102 N BOND STREET

102 N. BOND STREET
BEL AIR, MD 21014
ORIGINAL SUBMISSION 04/03/2025
1ST REVISION SUBMISSION 05/15/2025
2ND REVISION SUBMISSION 06/12/2025



FREDERICK WARD ASSOCIATES
ARCHITECTS | ENGINEERS | PLANNERS | SURVEYORS
410-838-7900 frederickward.com
PO BOX 727, 5 SOUTH MAIN ST BEL AIR, MD 21014



1 WEST ELEVATION
02.1 1/4" = 1'-0"



2 NORTH ELEVATION
02.1 1/4" = 1'-0"



FRONT PERSPECTIVE

102 N BOND STREET

102 N. BOND STREET
BEL AIR, MD 21014
ORIGINAL SUBMISSION 04/03/2025
1ST REVISION SUBMISSION 05/15/2025
2ND REVISION SUBMISSION 06/12/2025



FREDERICK WARD ASSOCIATES
ARCHITECTS | ENGINEERS | PLANNERS | SURVEYORS
410-838-7900
frederickward.com
PO BOX 727, 5 SOUTH MAIN ST BEL AIR, MD 21014




REAR PERSPECTIVE

102 N BOND STREET

102 N. BOND STREET
BEL AIR, MD 21014
ORIGINAL SUBMISSION 04/03/2025
1ST REVISION SUBMISSION 05/15/2025
2ND REVISION SUBMISSION 06/12/2025



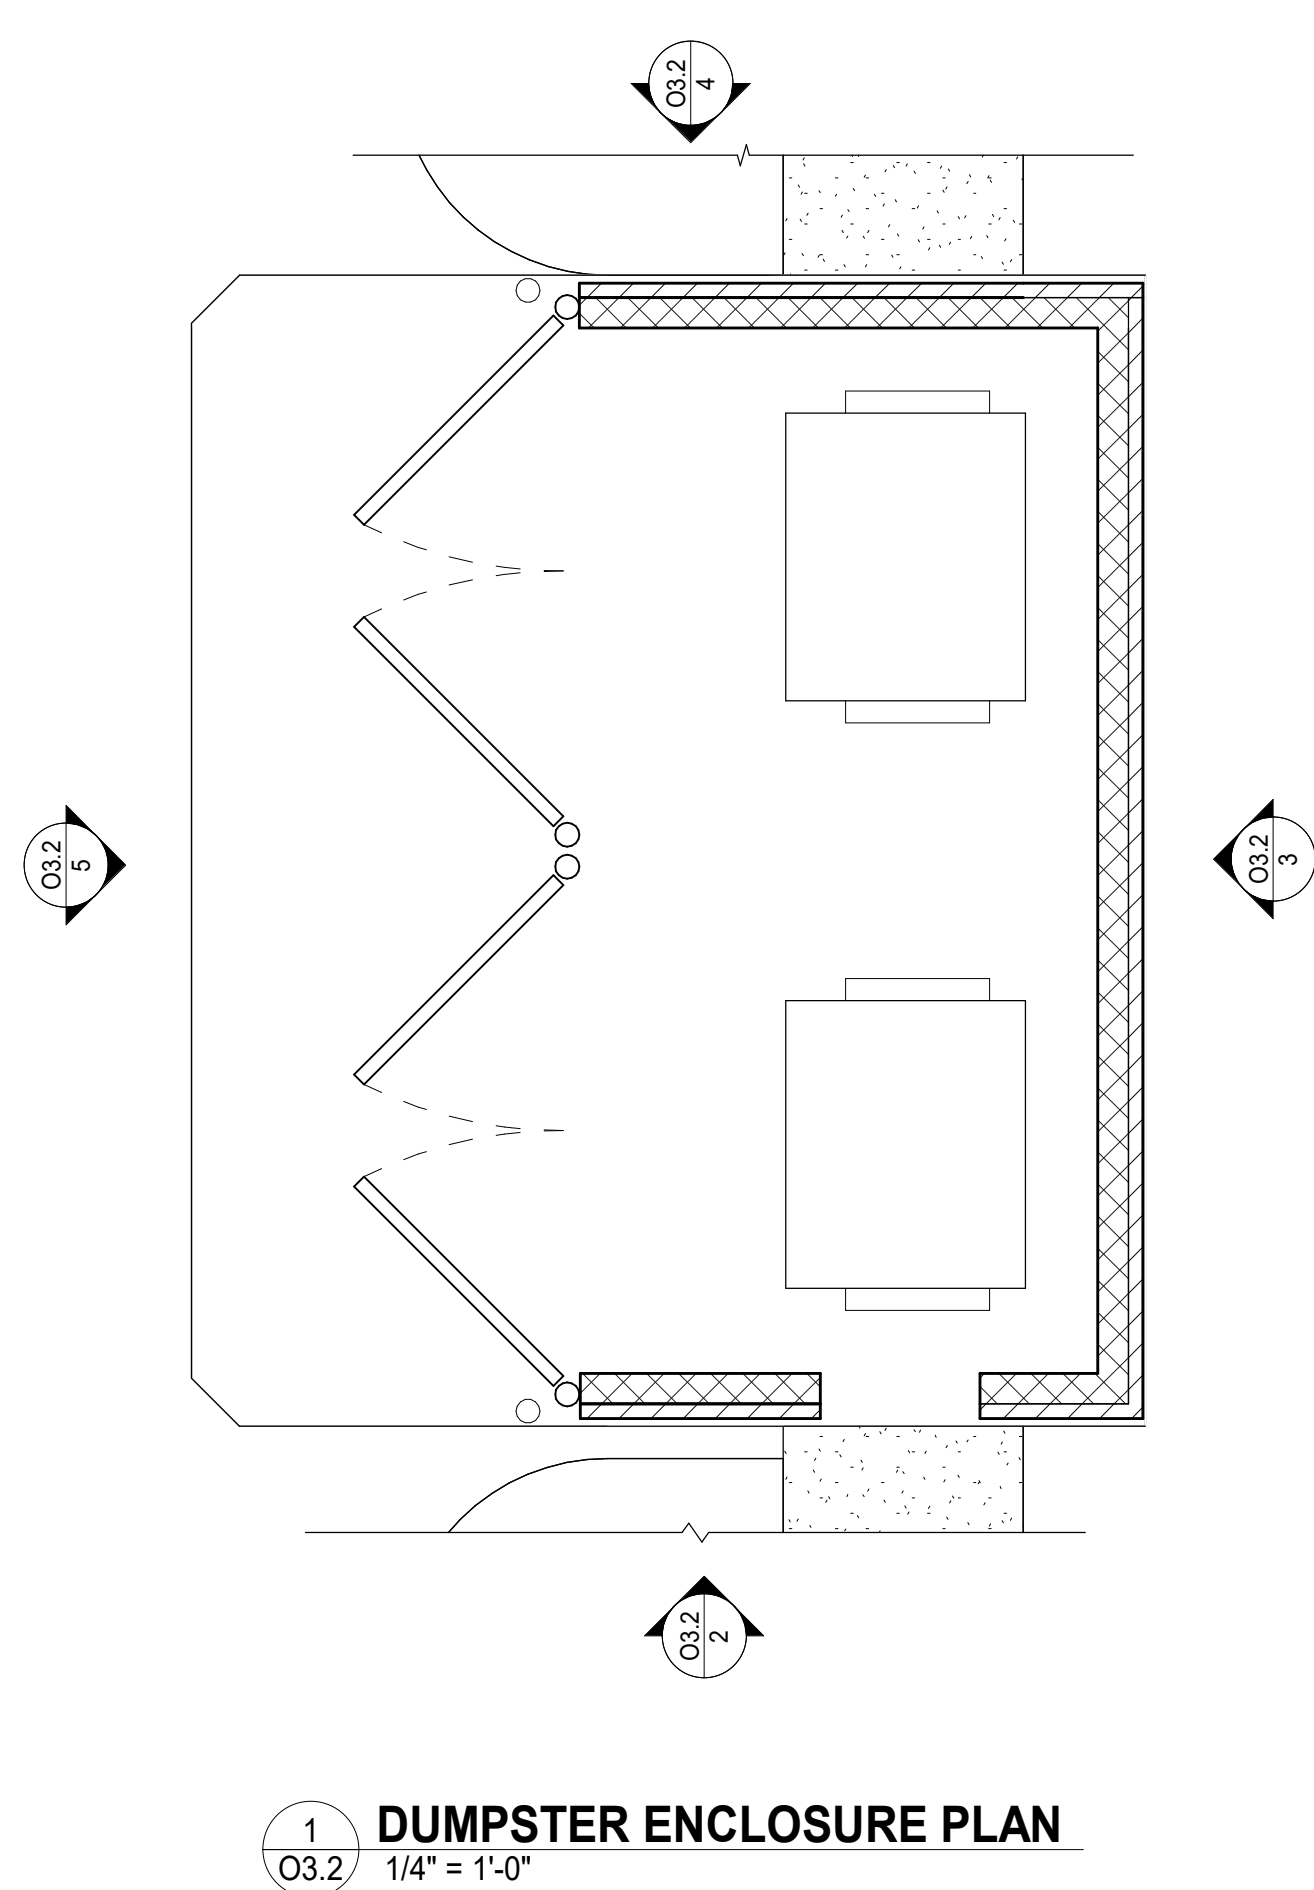




2 DUMPSTER ENCLOSURE RIGHT ELEVATION
O3.2 1/4" = 1'-0"


3 DUMPSTER ENCLOSURE BACK ELEVATION
O3.2 1/4" = 1'-0"

4 DUMPSTER ENCLOSURE LEFT ELEVATION
O3.2 1/4" = 1'-0"

5 DUMPSTER ENCLOSURE FRONT ELEVATION
O3.2 1/4" = 1'-0"

1 DUMPSTER ENCLOSURE PLAN
O3.2 1/4" = 1'-0"

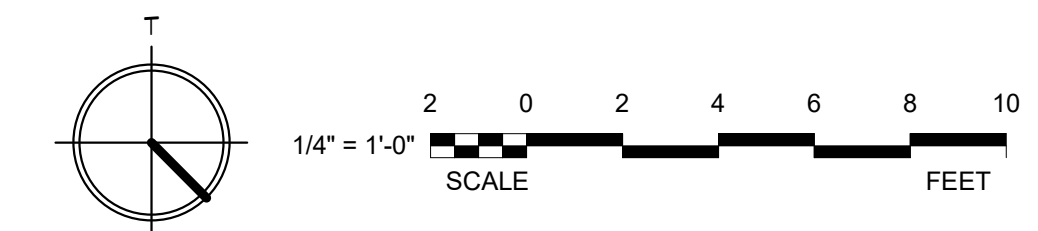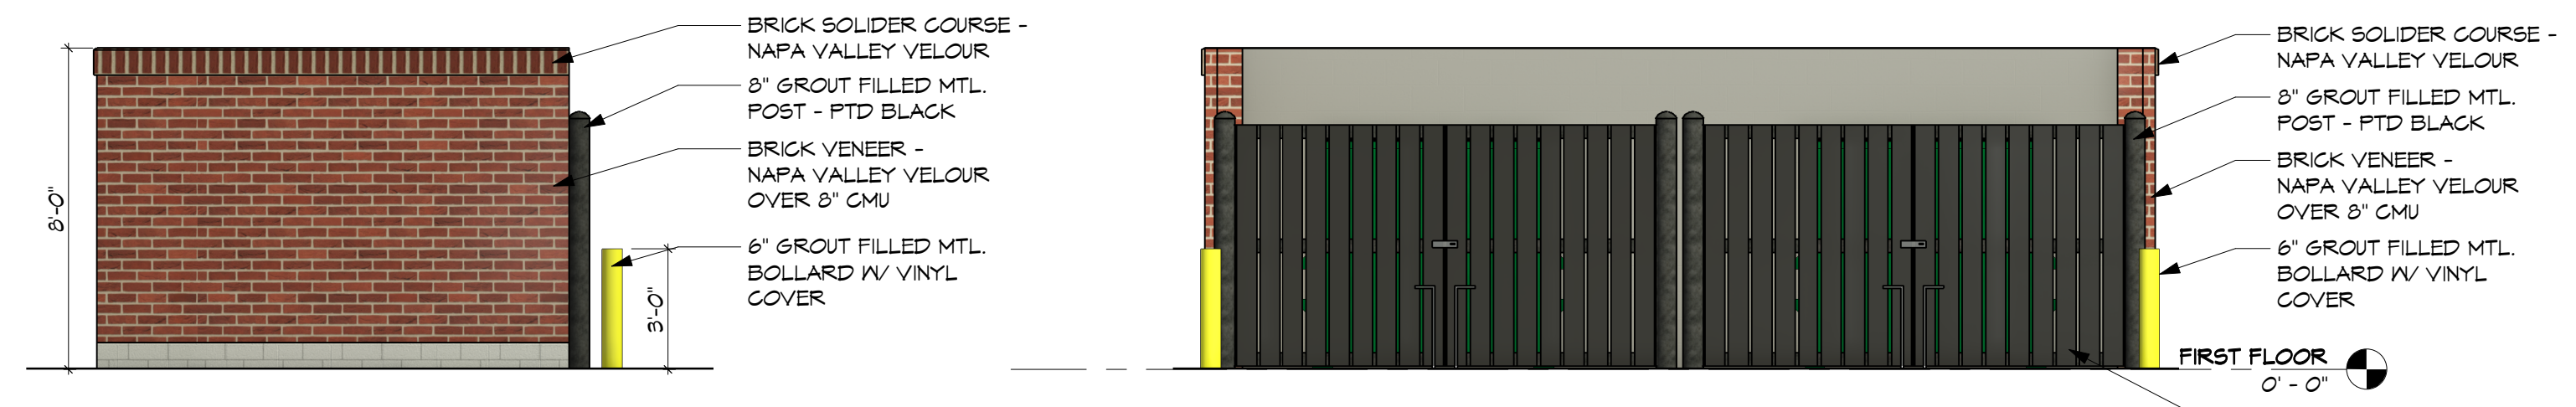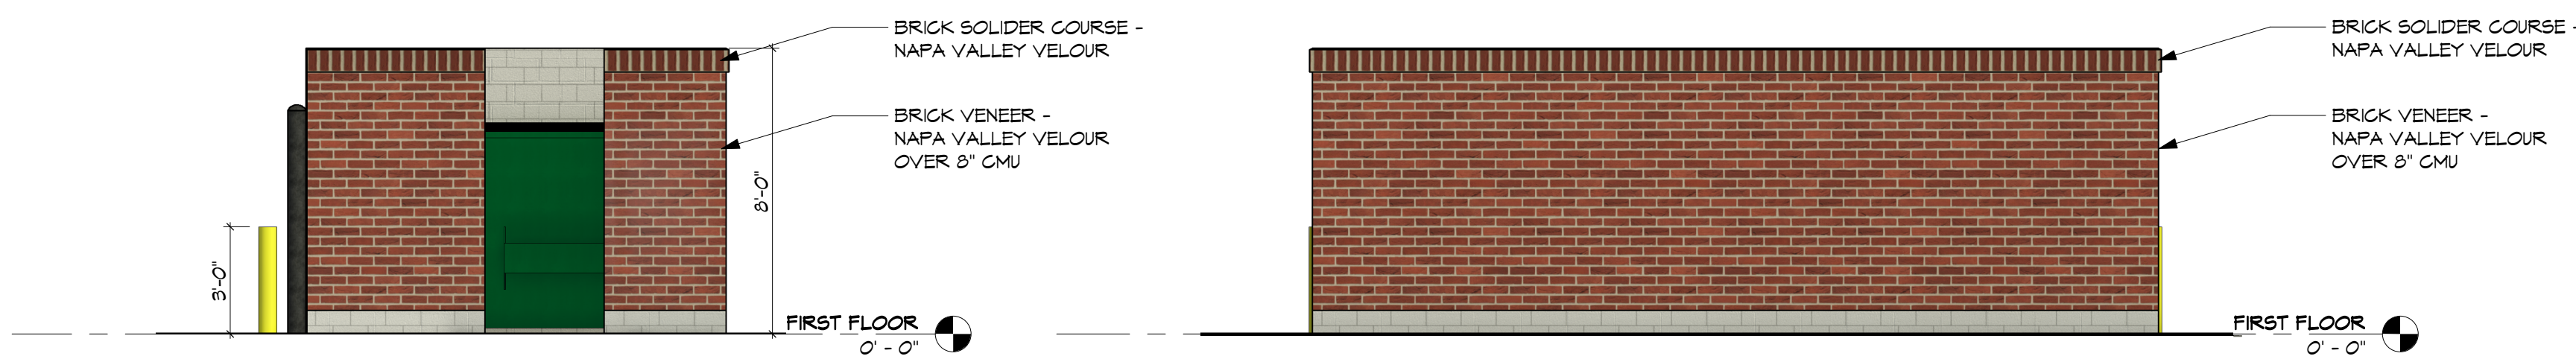

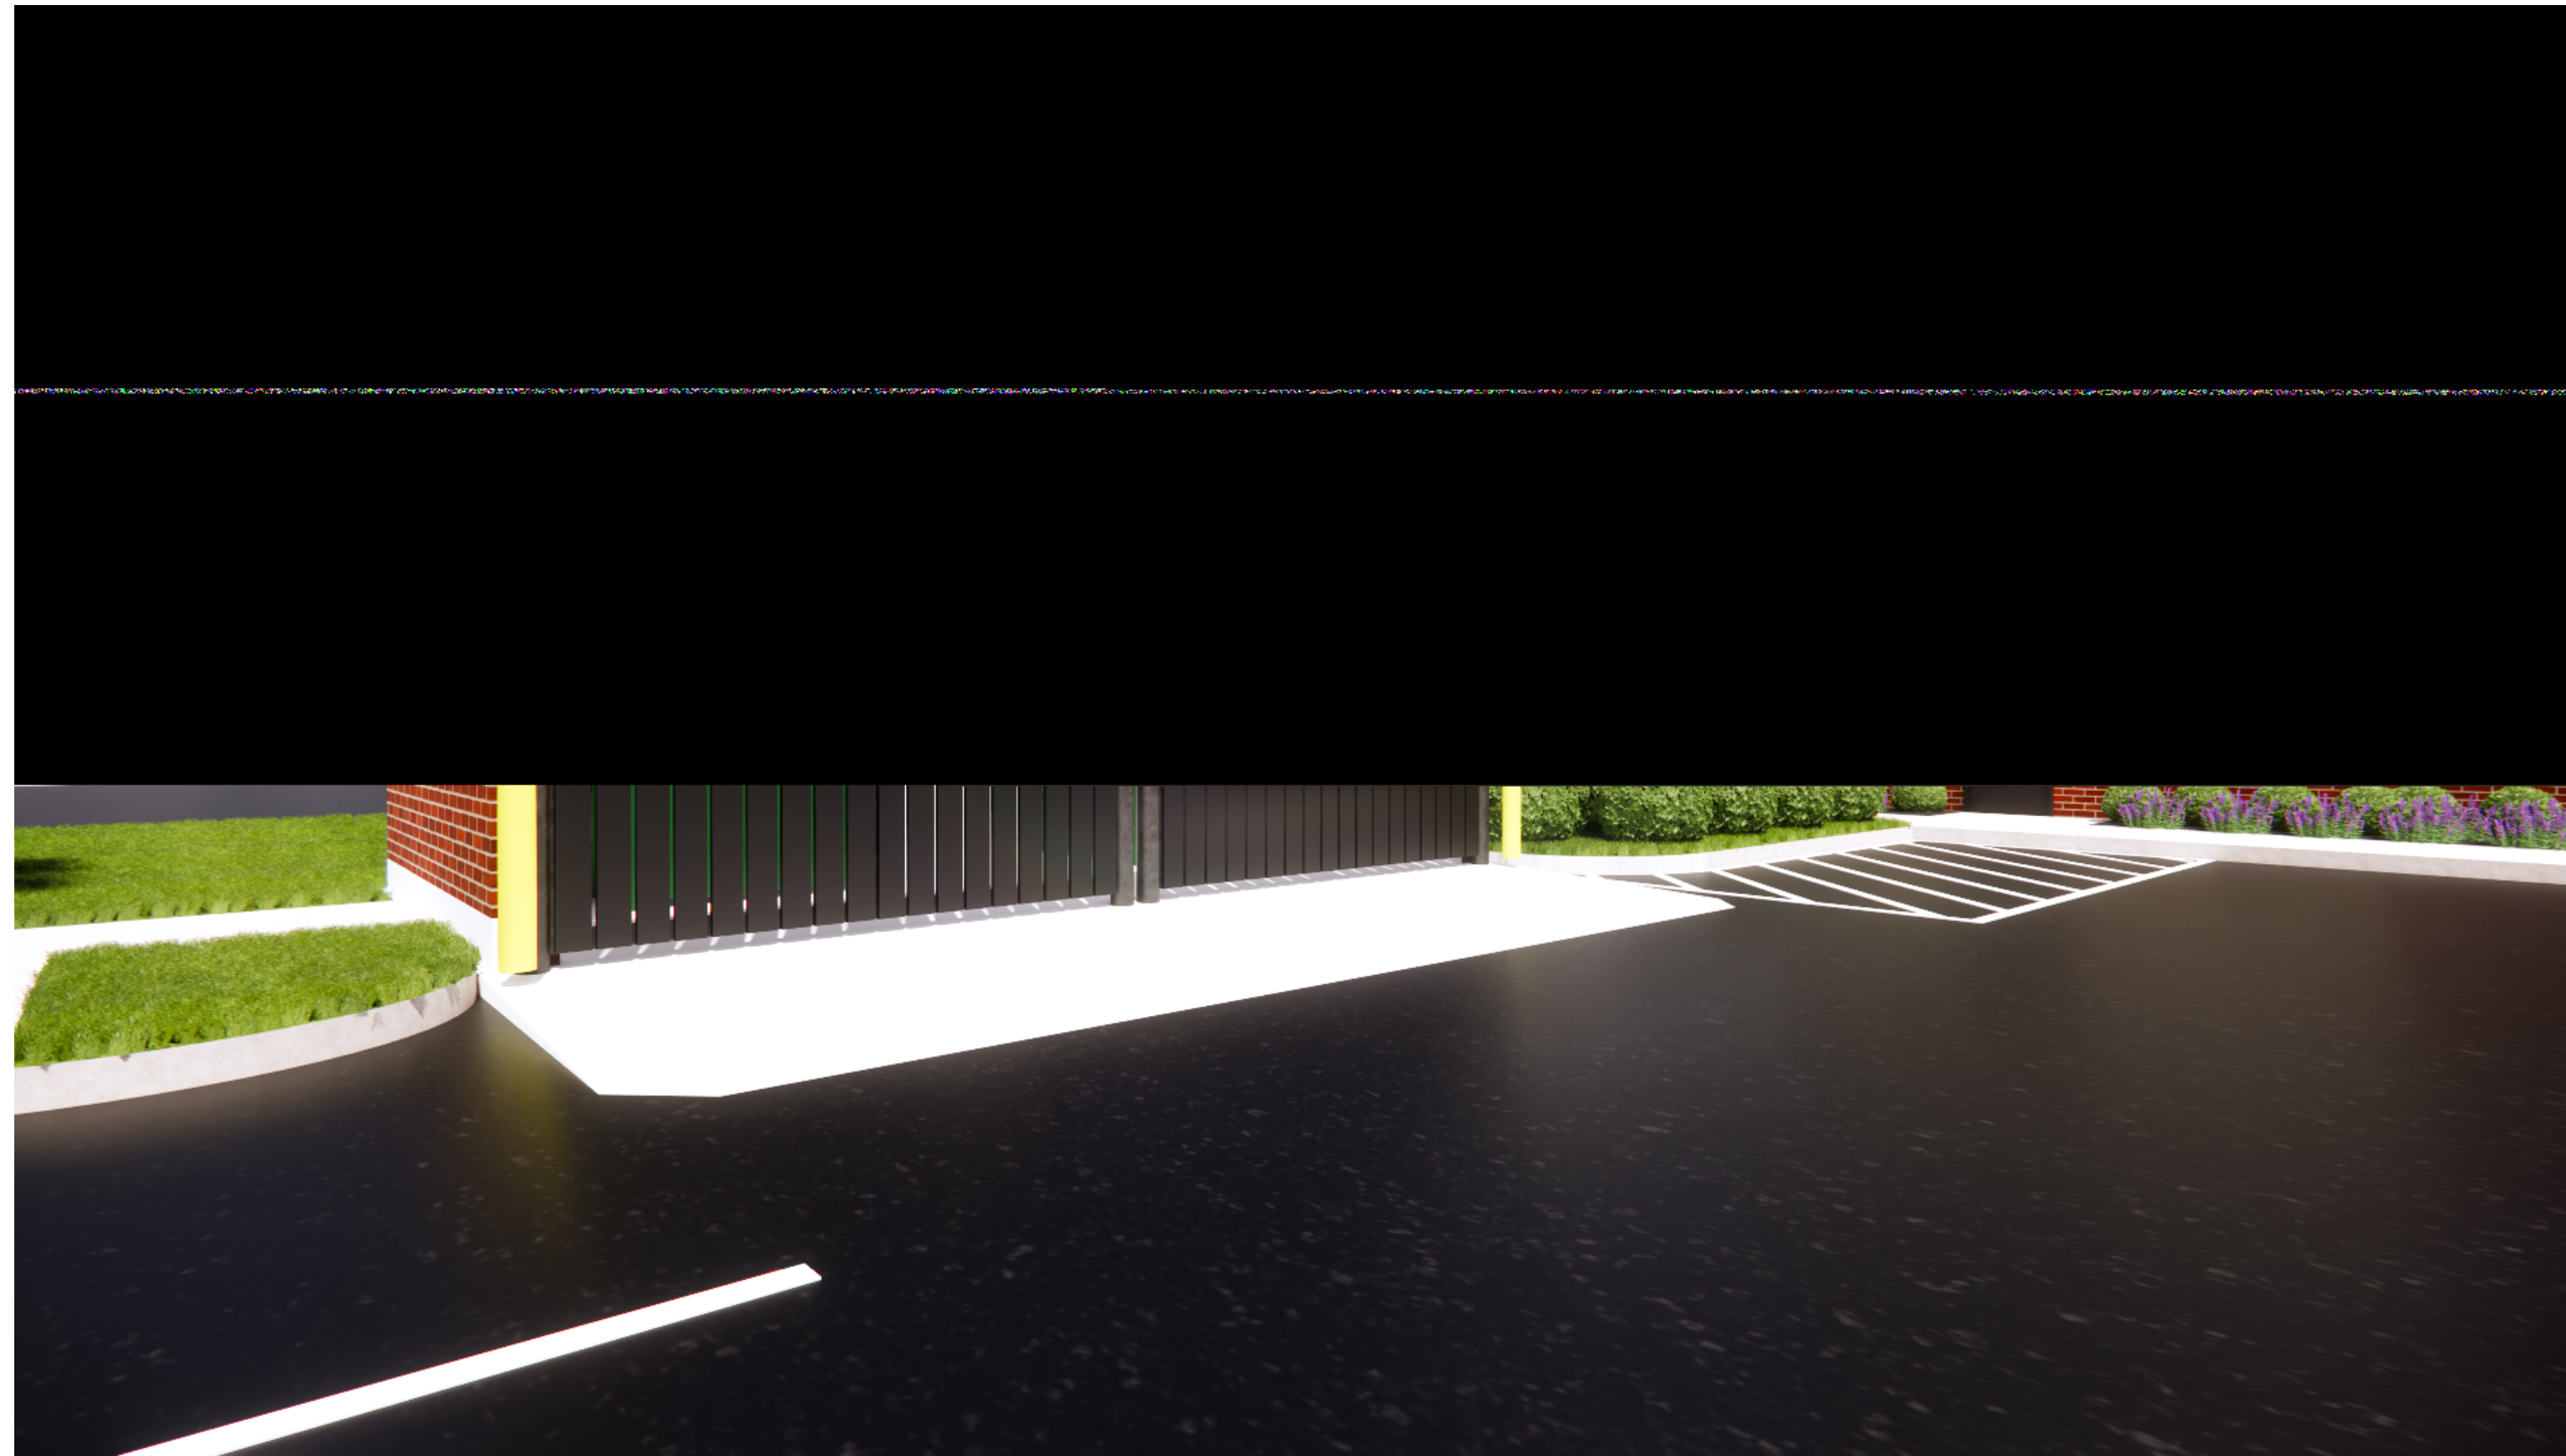

ENCLOSED DUMPSTER RENDERINGS

102 N BOND STREET

102 N. BOND STREET
BEL AIR, MD 21014
ORIGINAL SUBMISSION 04/03/2025
1ST REVISION SUBMISSION 05/15/2025
2ND REVISION SUBMISSION 06/12/2025

