

EXHIBIT A


STATION
ANCE

ING/CURB
NES
ES

LINES

LE
E

JANTITY
ING
ANHOLE
RAIN MANHOLE
MANHOLE

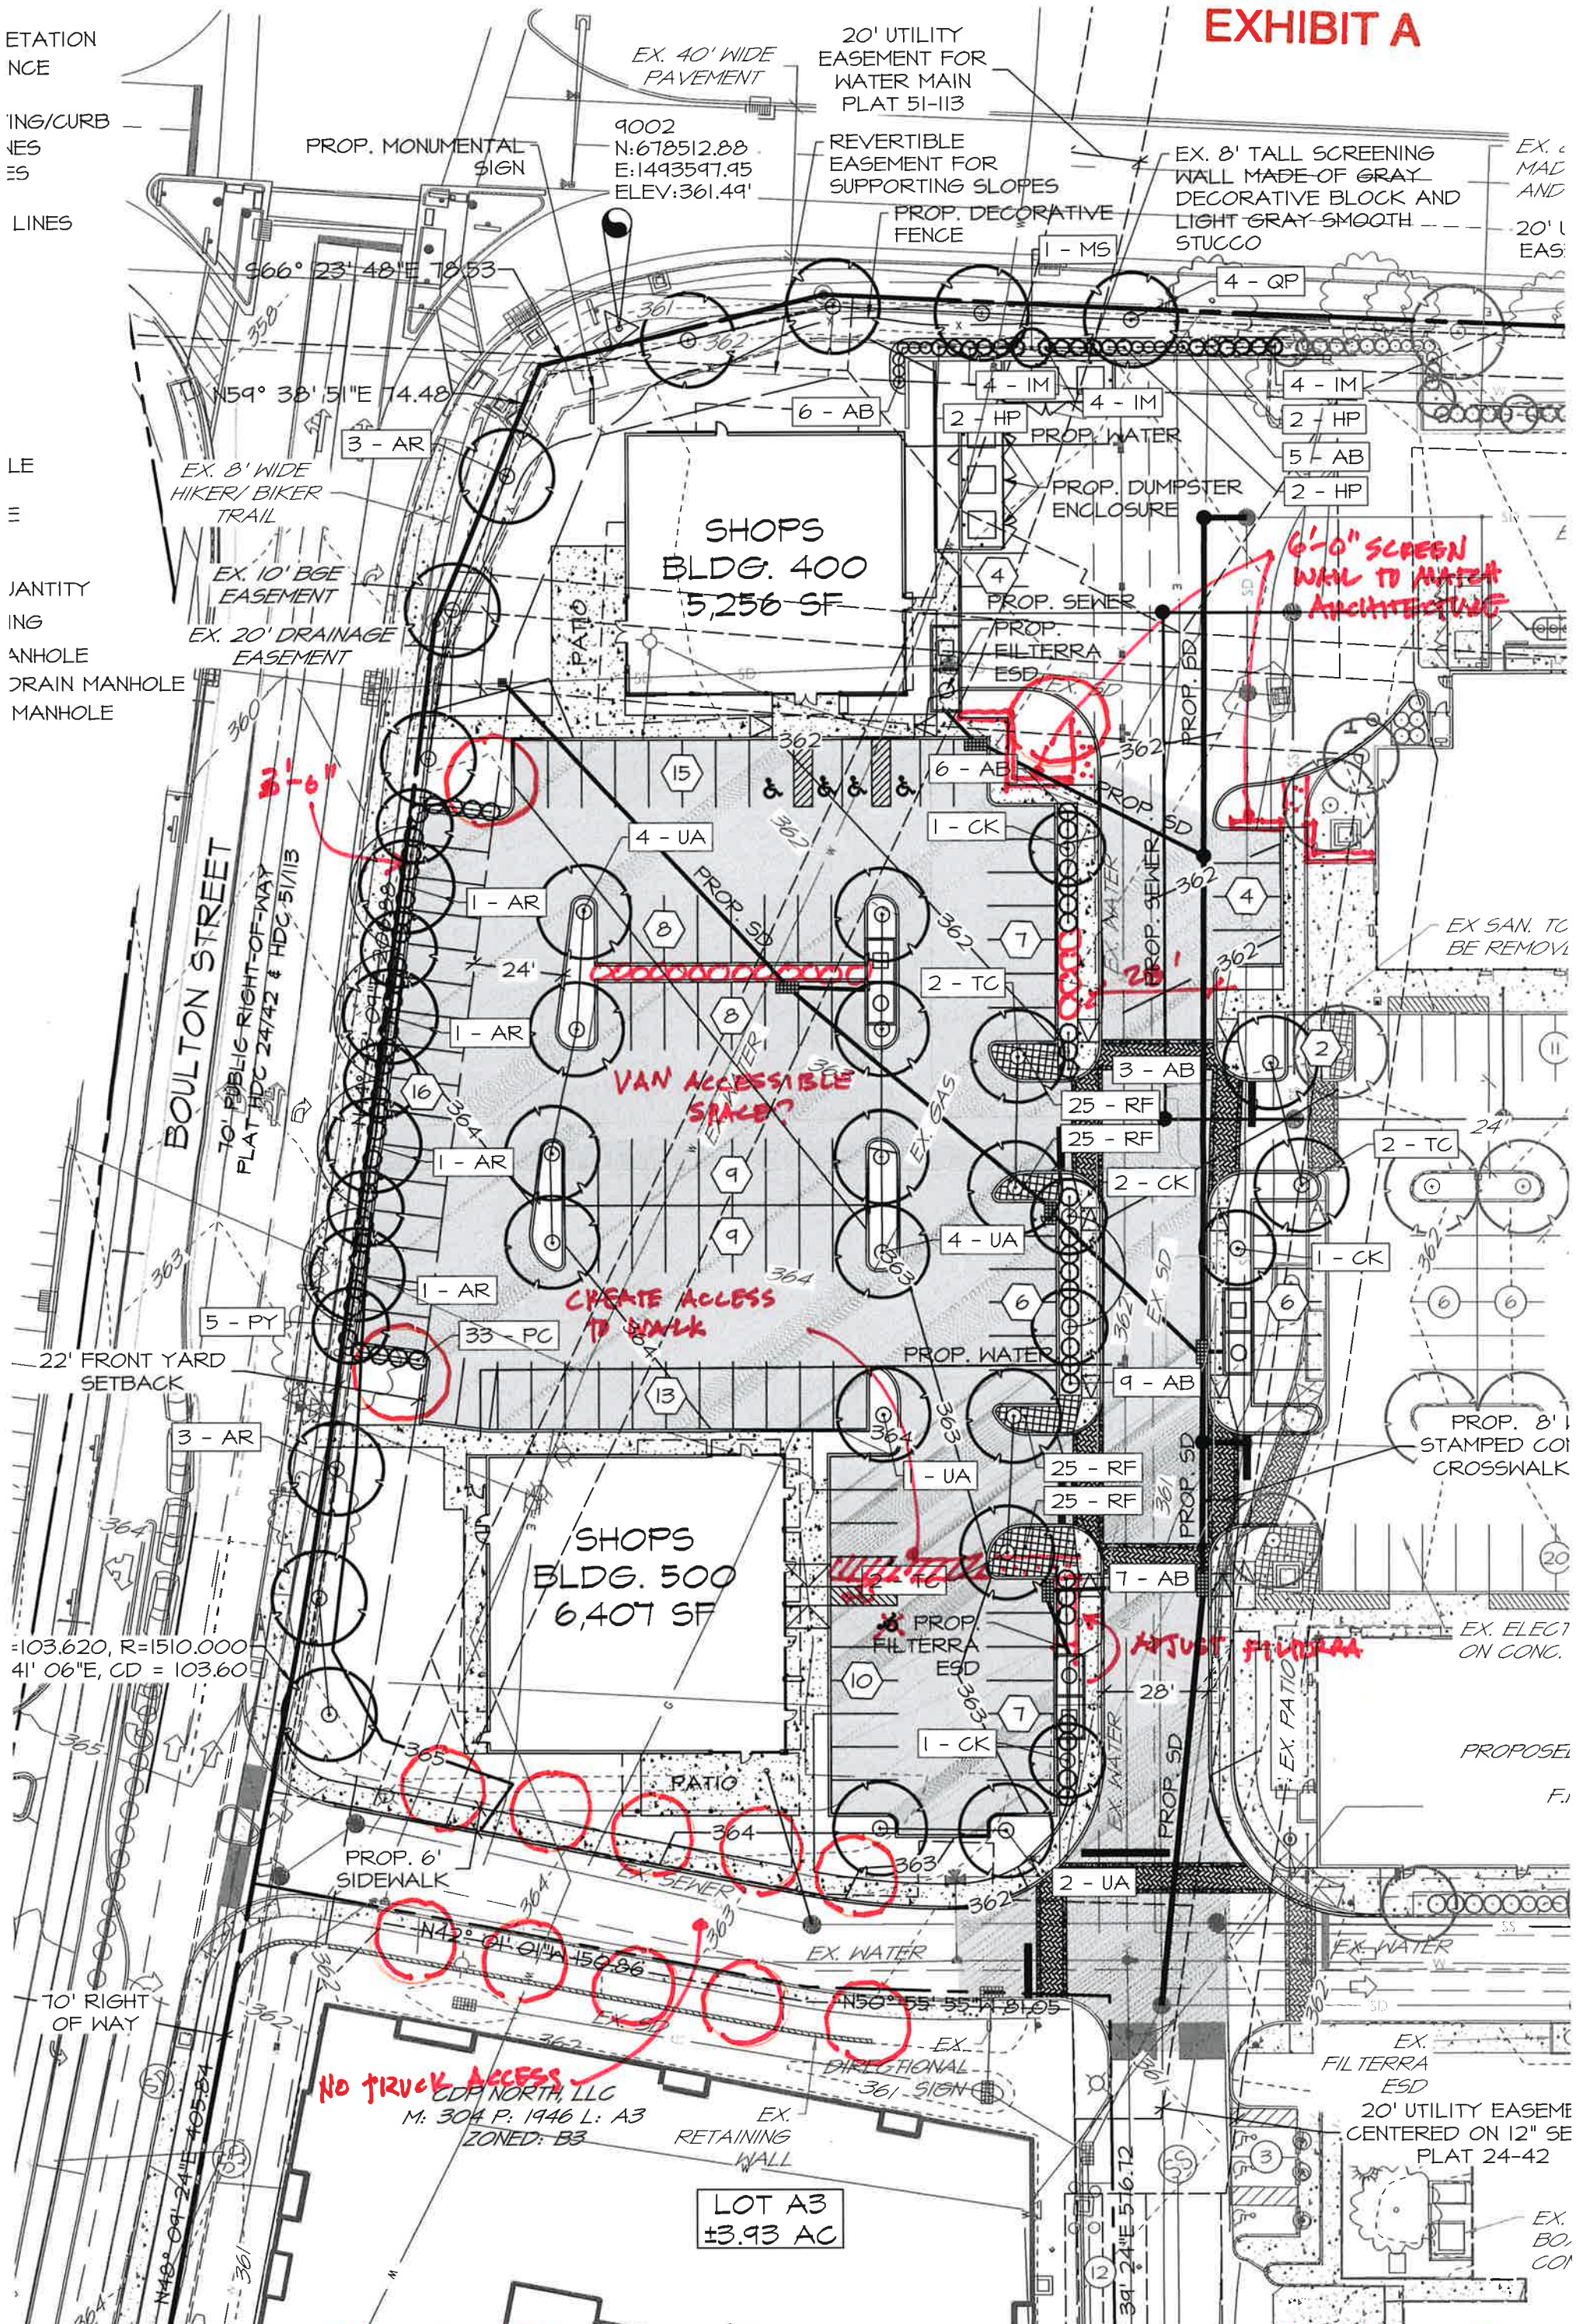

TO B & COMMENTS

12/30/2025